


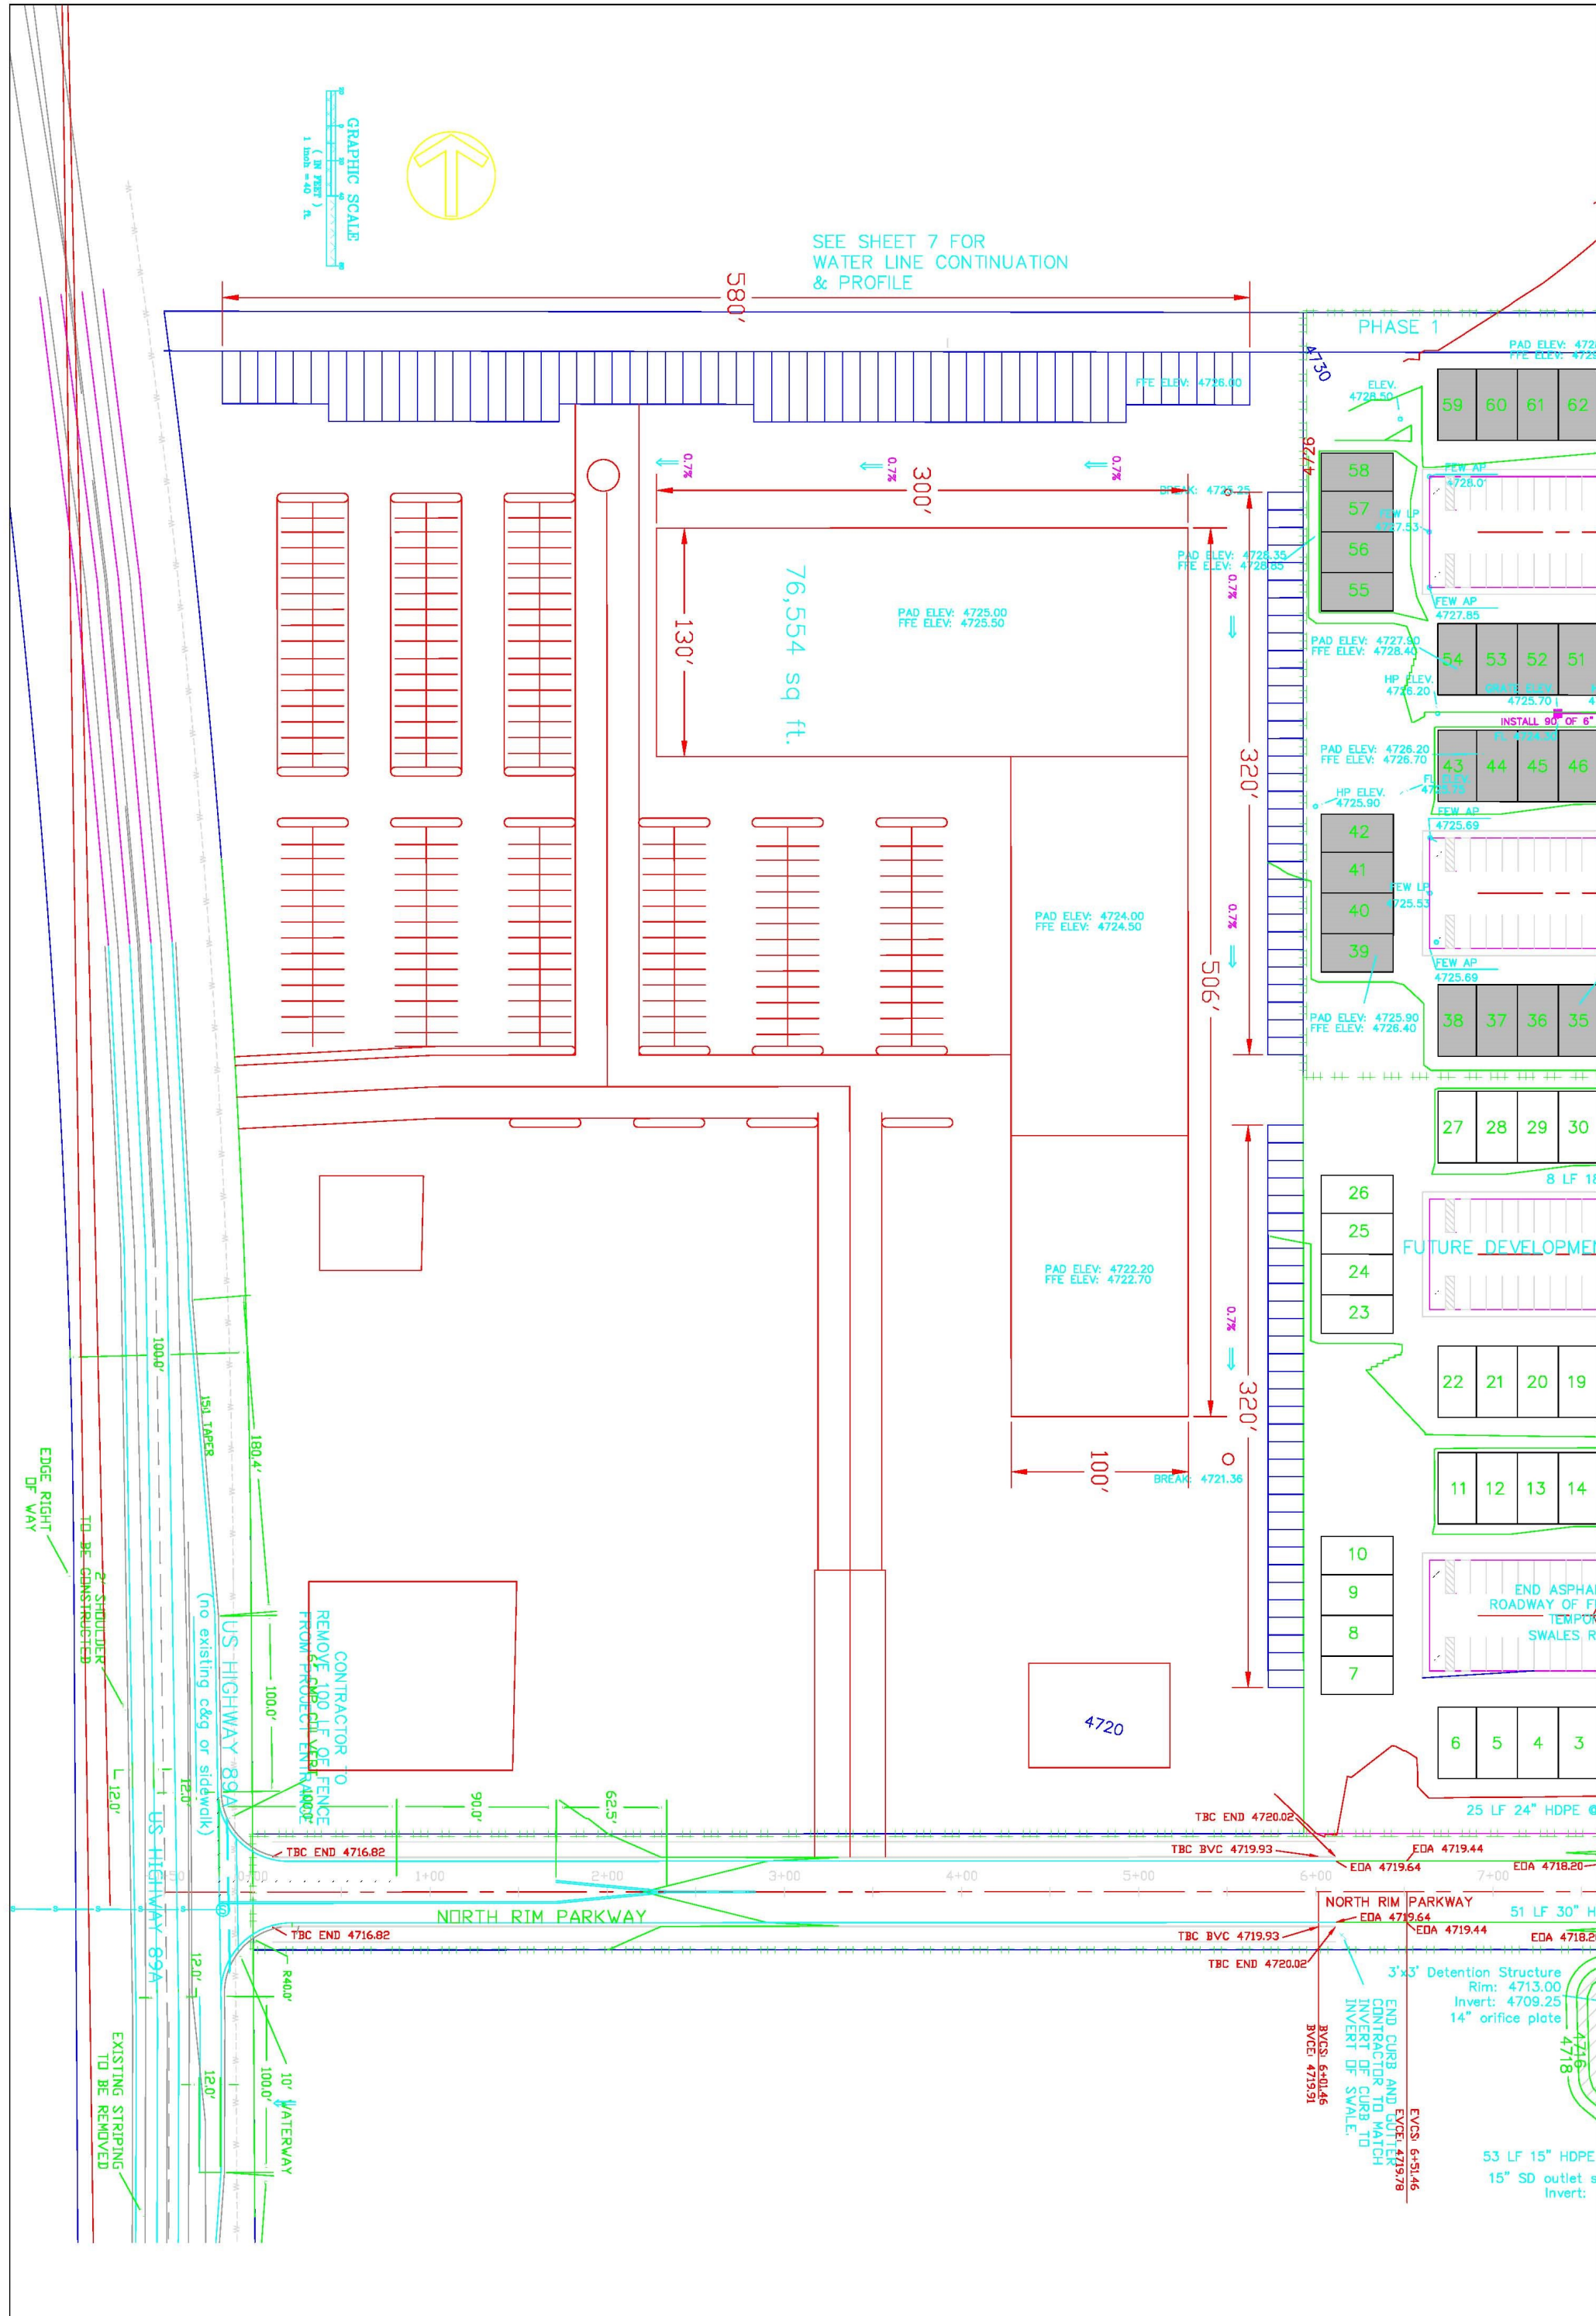

SEE SHEET 7 FOR
WATER LINE CONTINUATION
& PROFILE



NOT FOR CONSTRUCTION

RAM PROJECT # 400
DRAWN BY: JTA
CHECKED BY: SJO
DATE: 08/07/07
SHEET CONTENTS
GRADING & DRAINAGE PLAN
4 OF 10

Original drawings remain the property of the licensor and shall not be reproduced, copied, or transmitted in any form or by any means, electronic or mechanical, including photocopying, recording, or by any information storage and retrieval system, without the prior written permission of RAM Development Services, LLC.
REVISIONS

COCONINO COTTAGES
FREDONIA, ARIZONA



BUSH & GUDGELL, INC.
Engineers - Planners - Surveyors
805 East Tabernacle Suite #4
St. George, Utah 84770
Phone (435) 673-8887 / Fax (435) 678-3181
www.bushandgudgell.com

1730 S. Hwy 89A
Fredonia, AZ 86443
Tel: 435-444-4344
info@ramdev.com

RAM DEVELOPMENT SERVICES, LLC.
Civil Engineers & Land Surveyors
1730 S. Hwy 89A
Fredonia, AZ 86443
Tel: 435-444-4344
FAX: 435-444-4301