


1 LOWER FLOOR PLAN  
ID-1.0 SCALE:3/32" = 1'-0"

FOUR HEARTS  
RANCH

1/2" = 1'-0"

Living - 5085sf Garage - 772sf	DRAWN	S.LACKEY
	CHECKED	
	DATE	JULY 12, 2024
	SCALE	3/32" = 1'-0"
DESIGNED BY:  SITKA LOG HOMES, INC.	DRAWING NO.:  ID 1.0	REVISION NO.:

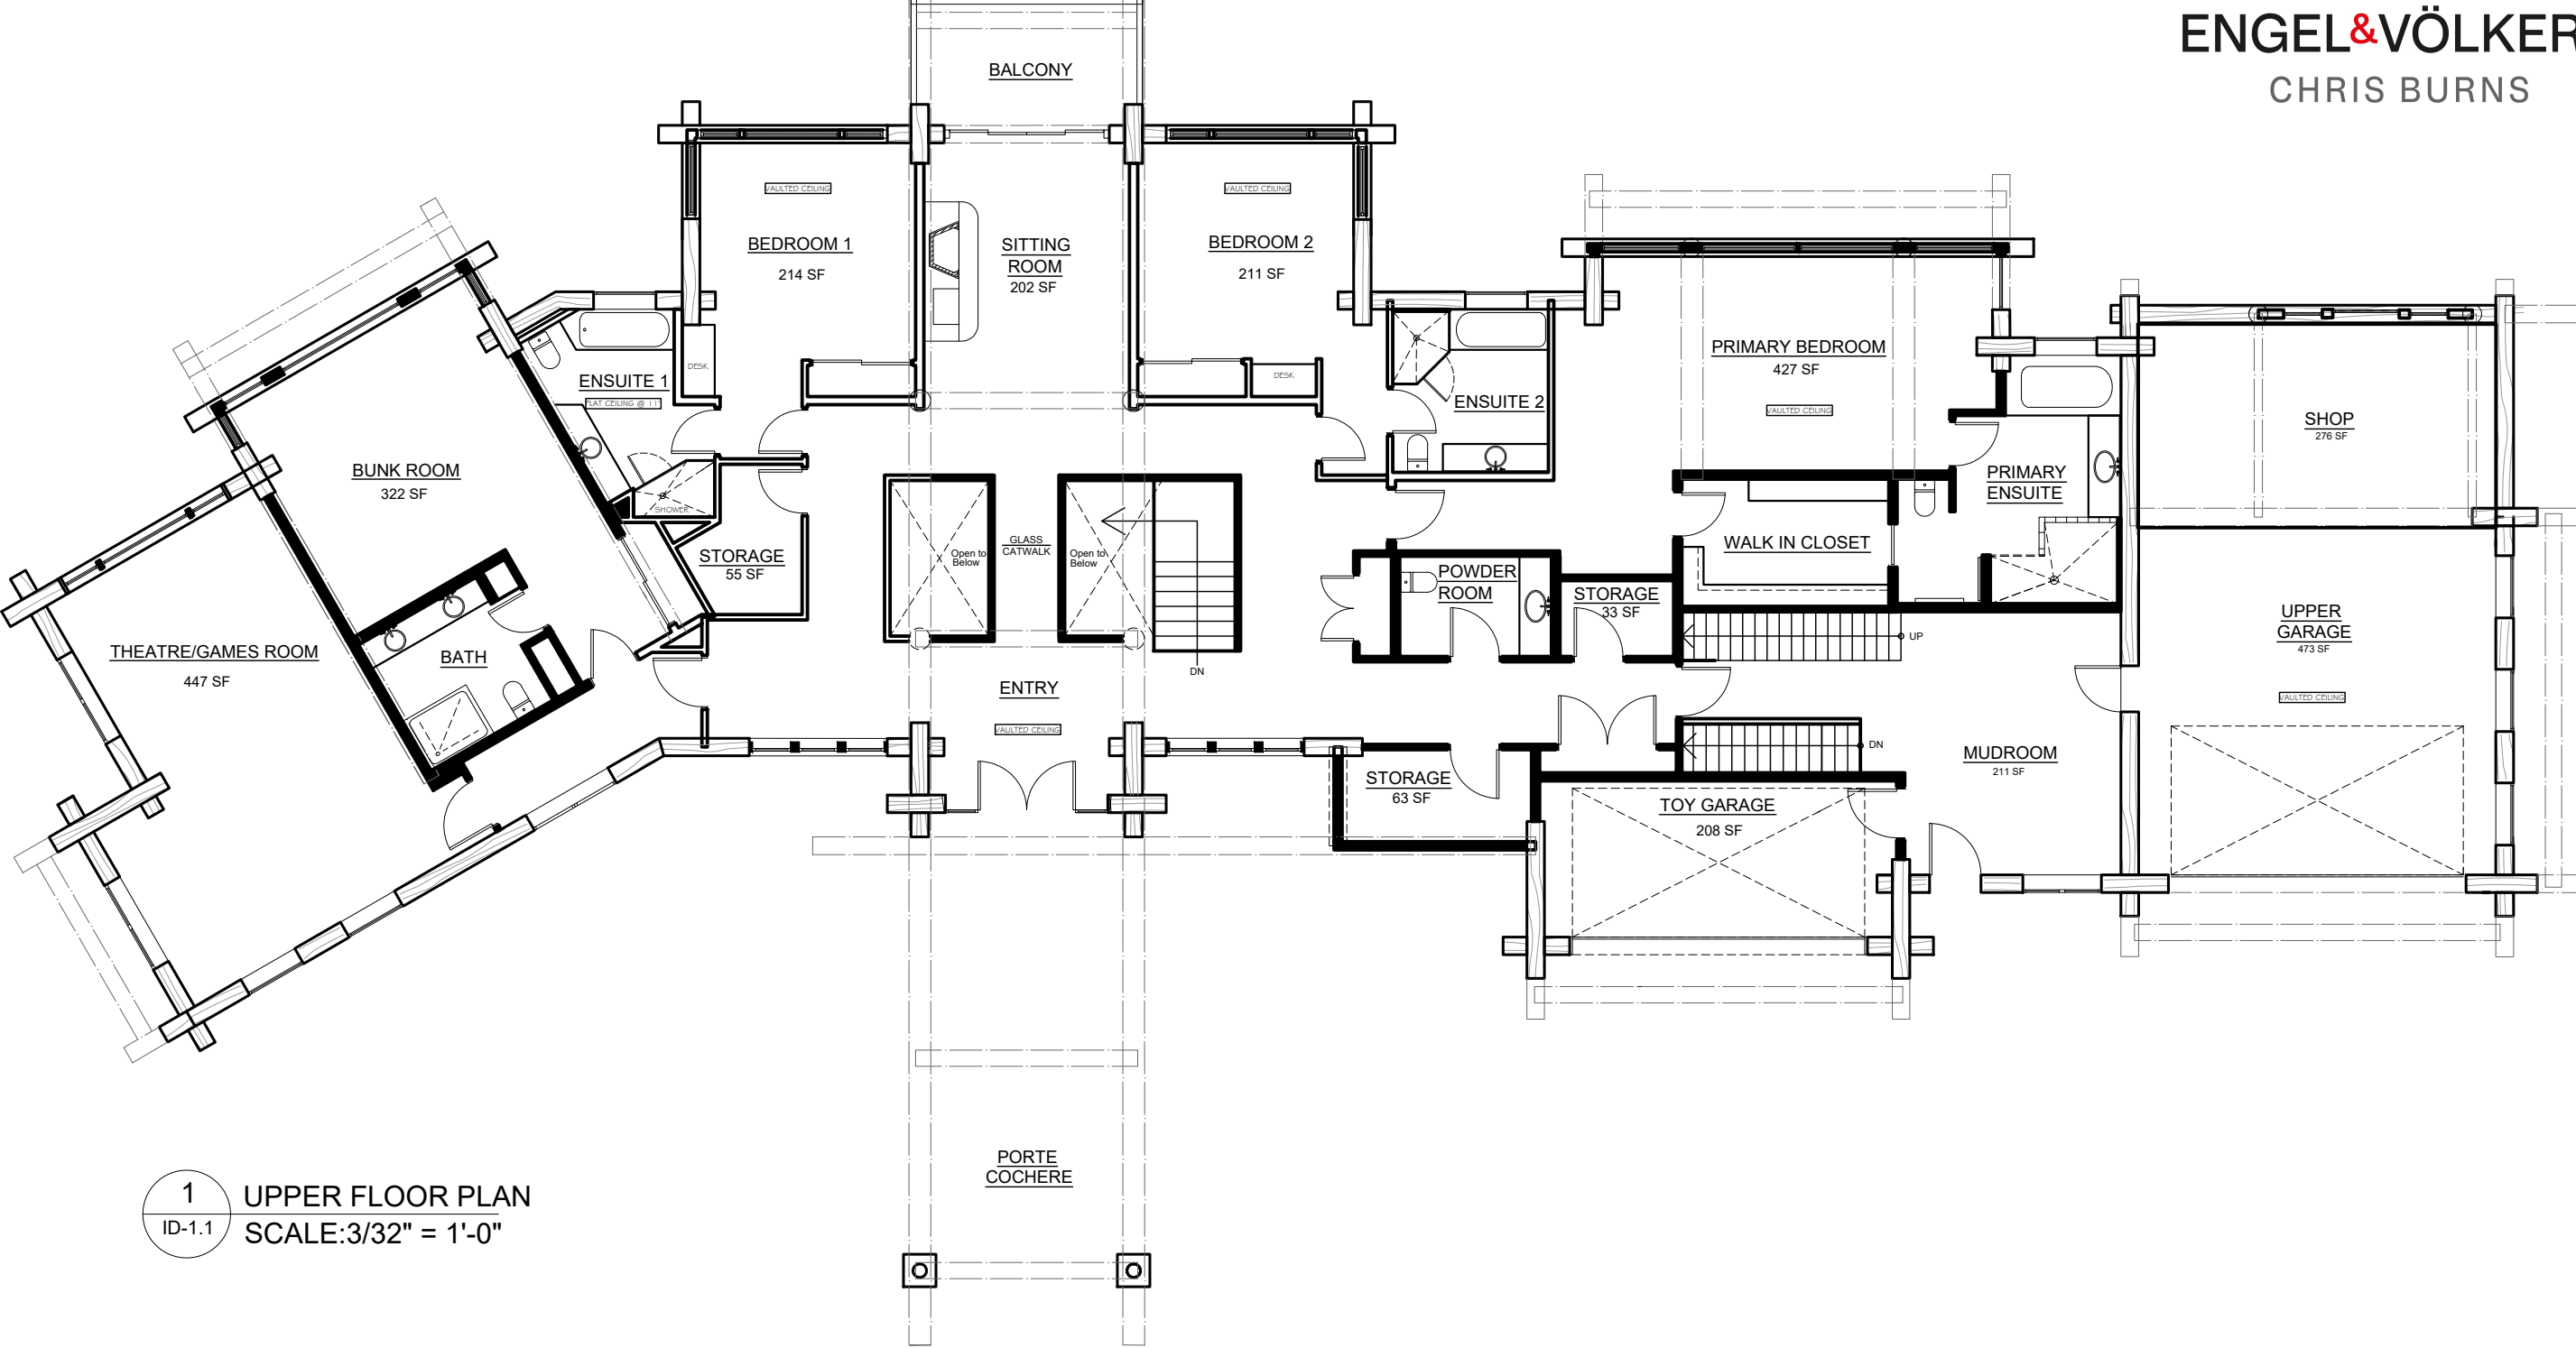

FOUR HEARTS  
RANCH


# The Main House Level 2

Living - 4380sf  
Garage - 1044sf

DESIGNED BY:  
SITKA LOG HOMES, INC.

DRAWN	S.LACKEY
CHECKED	
DATE	JULY 12, 2024
SCALE	3/32" = 1'-0"

DRAWING NO.: <b>ID 1.1</b>	REVISION NO.:
-------------------------------	---------------

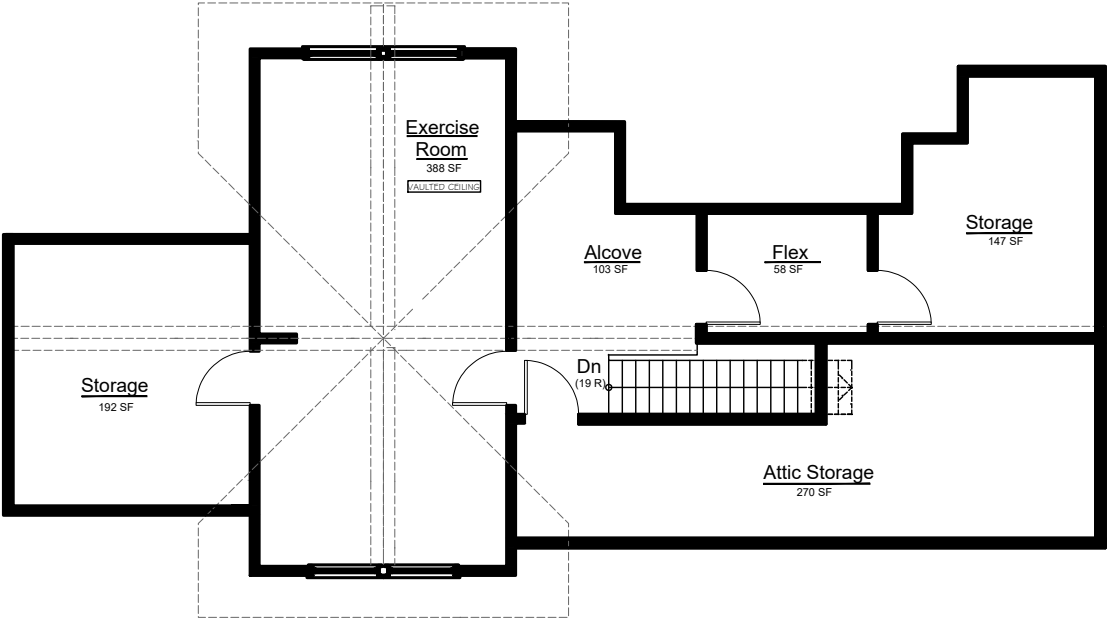

1 THIRD FLOOR PLAN  
ID-1.2 SCALE: 3/32" = 1'-0"

FOUR HEARTS  
RANCH

The Main House  
Level 3

Living - 1158sf	DRAWN	S.LACKEY
	CHECKED	
	DATE	JULY 12, 2024
	SCALE	3/32" = 1'-0"
DESIGNED BY: SITKA LOG HOMES, INC.	DRAWING NO.: ID 1.2	REVISION NO.: