

Permit # 5202

Environmental Health Section  
Beaufort County Health Department  
220 N. Market St.  
Washington, North Carolina 27889  
(252) 946-6048  
Fax (252) 946-2074

- New Construction
- Repair
- Existing System

IMPROVEMENTS PERMIT


Improvements permits are subject to revocation if the site plans or intended use changes or site alterations occur.

Date: 9-12-99  
 Owner: Weyerhaeuser Real Estate Co. Phone: (252) 633 6100  
 Address: 119 Middle St. New Bern, NC 28560  
 Subdivision: Windy III  
 State Road Number: Hwy 33 Lot Number: 24  
 East of Aurora, turn left onto Village Lane into subdivision.  
 Directions: Follow Hwy 33 on 7.5 miles  
 Property Size: 2.053 Acres Type Structure: House  
 No. Bedrooms: 3 No. People: 6 Maximum  
 Water Supply: Private Well

(Maintain minimum \_\_\_\_\_ feet separation from any part of septic system and repair area.)  
 Classification:  Suitable  Provisionally Suitable  PS with fill  
 Additional Drainage: N/A

Seasonal Wetness Condition: 20" Soil Type: Augusta Series  
 Septic Tank: 1000 gal. Pump Tank: N/A gal.  
 Nitrification Field: 4(86) Nitrification Lines X 3' wide = 1032 square feet  
 Trench Depth: + 4" above N.G.L. Fill Depth: 22"

Comments: Nitrification field to be at least 50' from any marsh and 100' from any S.A. water. Nitrification lines to be on 9' centers.

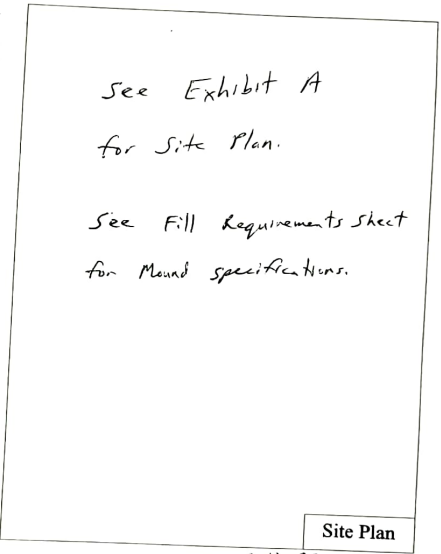

Additional for all systems: Landscape system area for surface water runoff and grass. Do not place drive or any building over the system area or repair area. Observe all proper setbacks (10 NCAC 10A .1950). Do not work soil or install system in wet conditions. This permit must be on site during installation and inspection.

Environmental Health Specialist: Stephen Lane, R.S.

Date: 9-12-99


White — Owner/Contractor

Yellow — Health Department

Pink — Building Inspections

SCALE 1"=100'	APPROVED BY Stephen Lane, R.S.	DESIGNED BY JL
DRAWING NUMBER 5202		

Exhibit A -

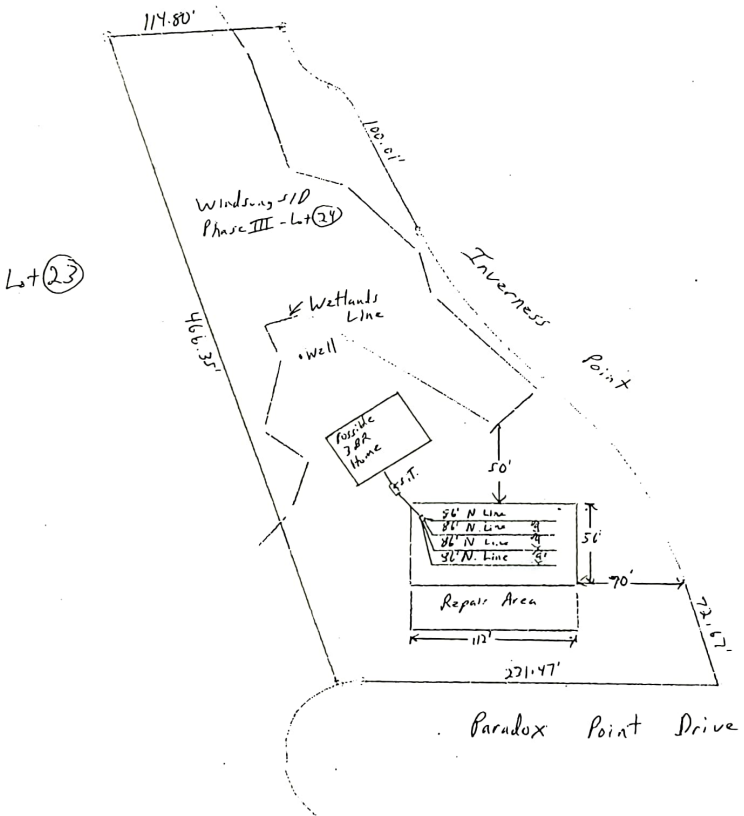

SCALE 1" = 100'	APPROVED BY <i>Hyden Lane, R.S.</i>	DESIGNED BY <i>JK</i>
		PERMITTED
		DRAWING NUMBER 5202