



TYPICAL COLONNADE ELEVATION

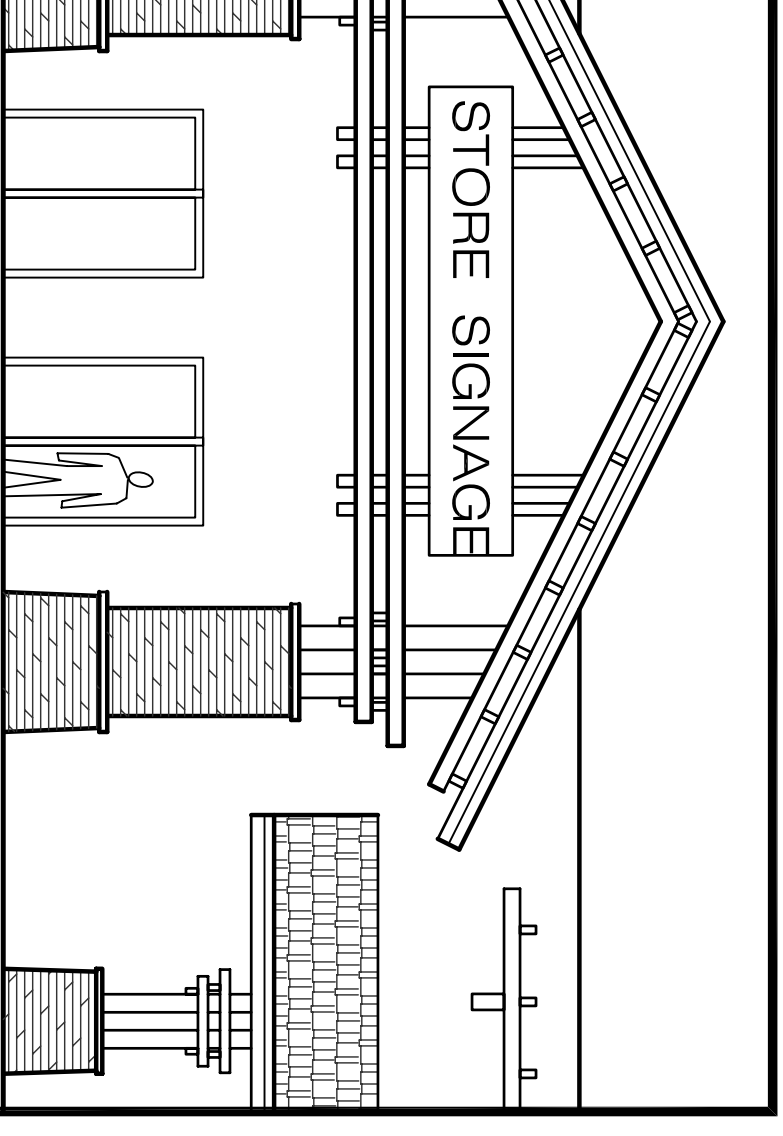

MAIN ANCHOR STORE ENTRY ELEVATION

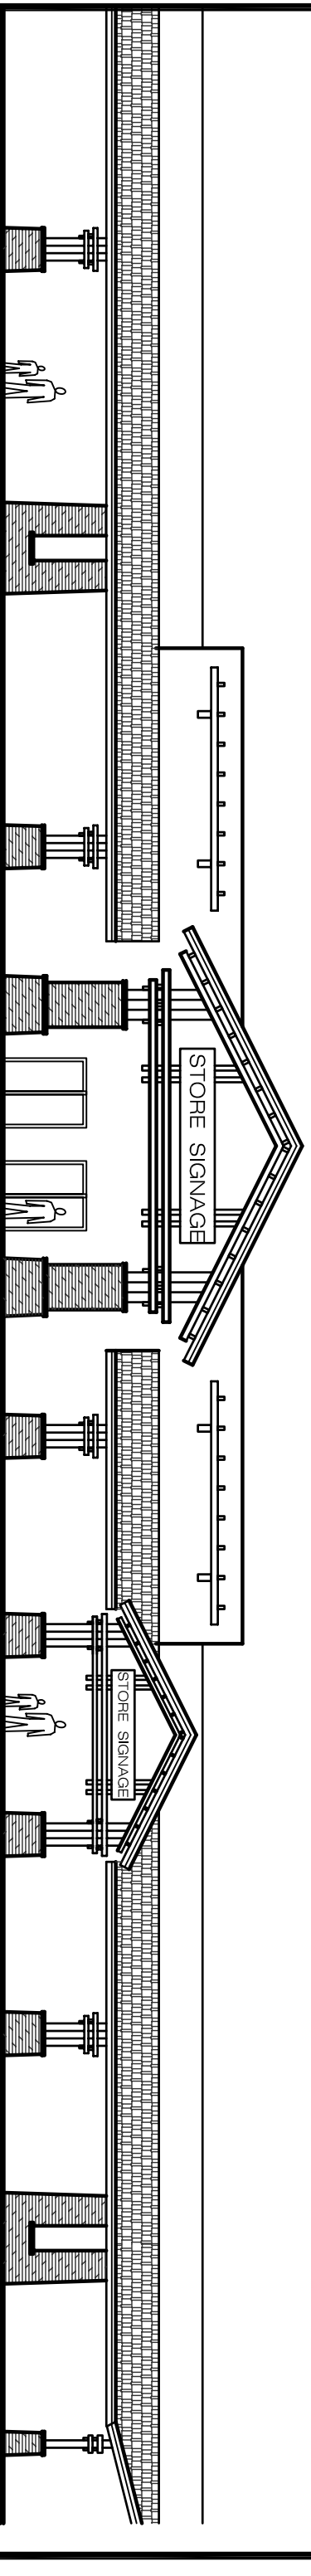

ELEVATION

SCALE: 1/16"=1'-0"

BOB KACZOWKA ARCHITECT

**MESA DESIGN**

ARCHITECTURE

336 Los Barancos Ln  
Kanab, UT 84741 435-644-3365

SAVAGE POINT  
DEVELOPMENT

KANAB UTAH

NORTH RIM PLAZA  
NEIGHBORHOOD CENTER  
FREDONIA, AZ

PROPOSED  
EXTERIOR ELEVATION

SCALE: 1/8"=1'-0"

DATE: 04/06/2007

**A4.2**