

APPLICATION AND PERMIT FOR INDIVIDUAL SEWAGE DISPOSAL SYSTEM

LARIMER COUNTY HEALTH DEPARTMENT

200 West Oak St., Fort Collins, CO 80521

parcel 8116200008

482-3105



MICROFILM

1. _____ 1/4, _____ 1/4, _____ 1/4, S 16 T 7 R 68
2. Subdivision _____
3. Lot _____ Block _____ Filing _____ Zoned _____
4. New _____ Repair _____
5. Address/ Location 3221 East Mulberry Fort Collins, Co
6. Owner of Record Jake Mill Address _____ Ph. _____
7. Agent _____ Address _____ Ph. _____
8. System Contractor Dick Schmidt Address _____ Ph. _____
9. Building Type Residence Basement Bathroom _____ Design Capacity 2
10. Lot Size _____ Slope _____ Perc. Rate/ H.C. _____ Depth to Bedrock _____
11. Depth to Water Table _____ Potable Water Supply well Aquifer _____
12. Water District Elco Water District
13. Sanitation District _____
14. Nearest Location of Public Sewer To Building _____
15. Exhibits: Plot Plan _____ Eng. Geol. Report _____ San. Dist. Approval _____ Engineers Design _____
16. Owner/ Agent Signature _____ Date 1-19-75

(no fee required)

Permission is hereby granted to the owner or his agent to perform the work indicated below in accordance with the Larimer County Individual Sewage Disposal Regulations and is conditional upon the final installation approval of the Larimer County Health Department. This permit is to remain in full force for the duration of the Larimer County Building Permit, or 120 days after its issuance, where applicable, providing it is not revoked for non-compliance. The issuance of this permit does not constitute assumption by the Department or its employees of liability for the failure or inadequacy of the sewage disposal system.


Type and Design of System Continue existing septic tank
install a new disposal field

Special Instructions minimum - 500 square feet of bed


Maintenance Schedule _____

Approval Signature	Date	Approval Signature	Date
Site _____	_____	W.Q.C.C. _____	_____
Preliminary _____	_____	Design Engineer _____	_____
Board of Health _____	_____	Final <u>h. Dondelinger</u>	<u>9-19-75</u>

Route: white, yellow - owner; pink - system contractor; blue - R.P.S.; Tag Copy - File.

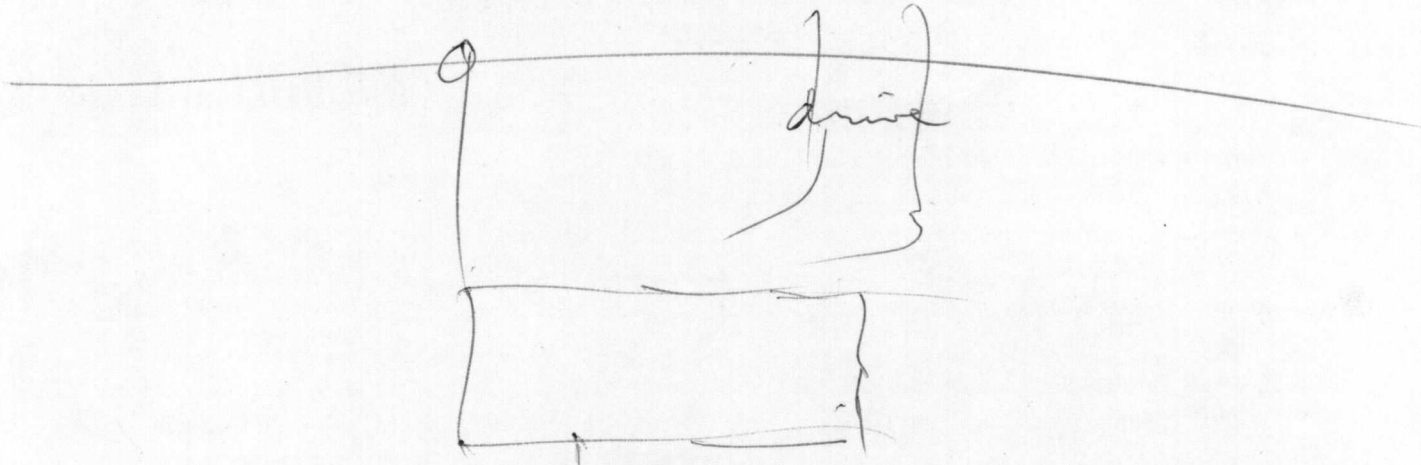

(existing bank)

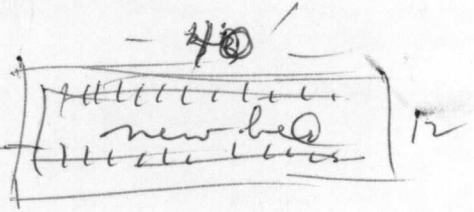

--- (old disposal trench)

(500 # bed)

OK
hws