




TIBOR C. GARTNER

Registered Land Surveyor

TELEPHONE
277 0041

RT NO 3 BOX 91
GOLDEN, COLO

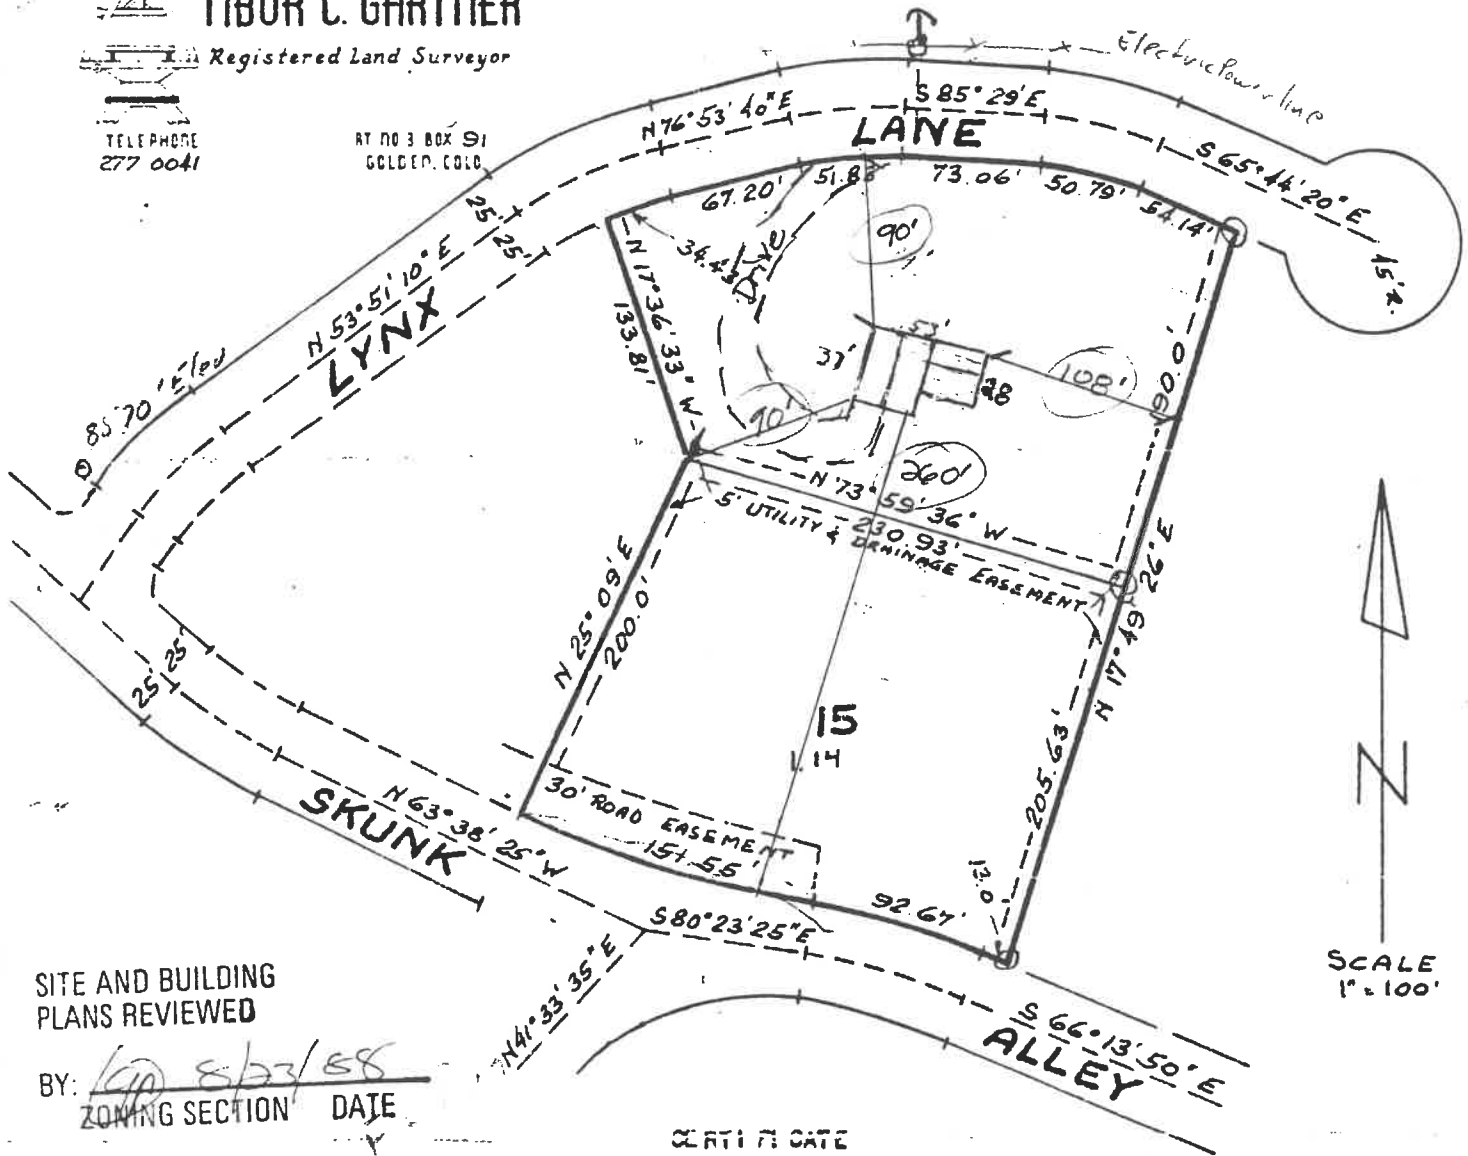

SITE AND BUILDING
PLANS REVIEWED

BY: TCG 8/23/88
ZONING SECTION DATE

CERTIFICATE

I CERTIFY THAT ON THE 28TH OF SEPTEMBER, 1965, I SURVEYED LOT 15 AND LOT 17, BUFFALO PARK ESTATES, UNIT 2, JEFFERSON COUNTY, COLORADO. THE ABOVE PLAT ACCURATELY REPRESENTS THE DESCRIBED SURVEY, EASEMENTS IN EVIDENCE OR KNOWN TO ME AND ENCROACHMENTS BY OR ON THE PREMISES ARE ACCURATELY SHOWN.

SEPTEMBER 29, 1965

Tibor C. Gartner
TIBOR C. GARTNER

PREPARED FOR : MR. RONALD DEEM
C/O BUFFALO PARK DEV. CO.
EVERGREEN, COLORADO



33172 Lynx Lane



TIBOR C. GARTNER

Registered Land Surveyor

TELEPHONE
277 0041

AT NO 3 BOX 91
GOLDEN COLO

