


THIS MAP IS FOR THE PURPOSE OF AD VALOREM TAXATION ONLY.


S.1/2, N.W.1/4, Sec.22, T.5N.,R.5W., S.B.M.

City of Victorville
Tax Rate Area
12145

3103 - 56

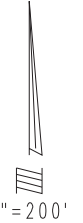

0 395/Palmdale Rd.
APN:3103-561-09

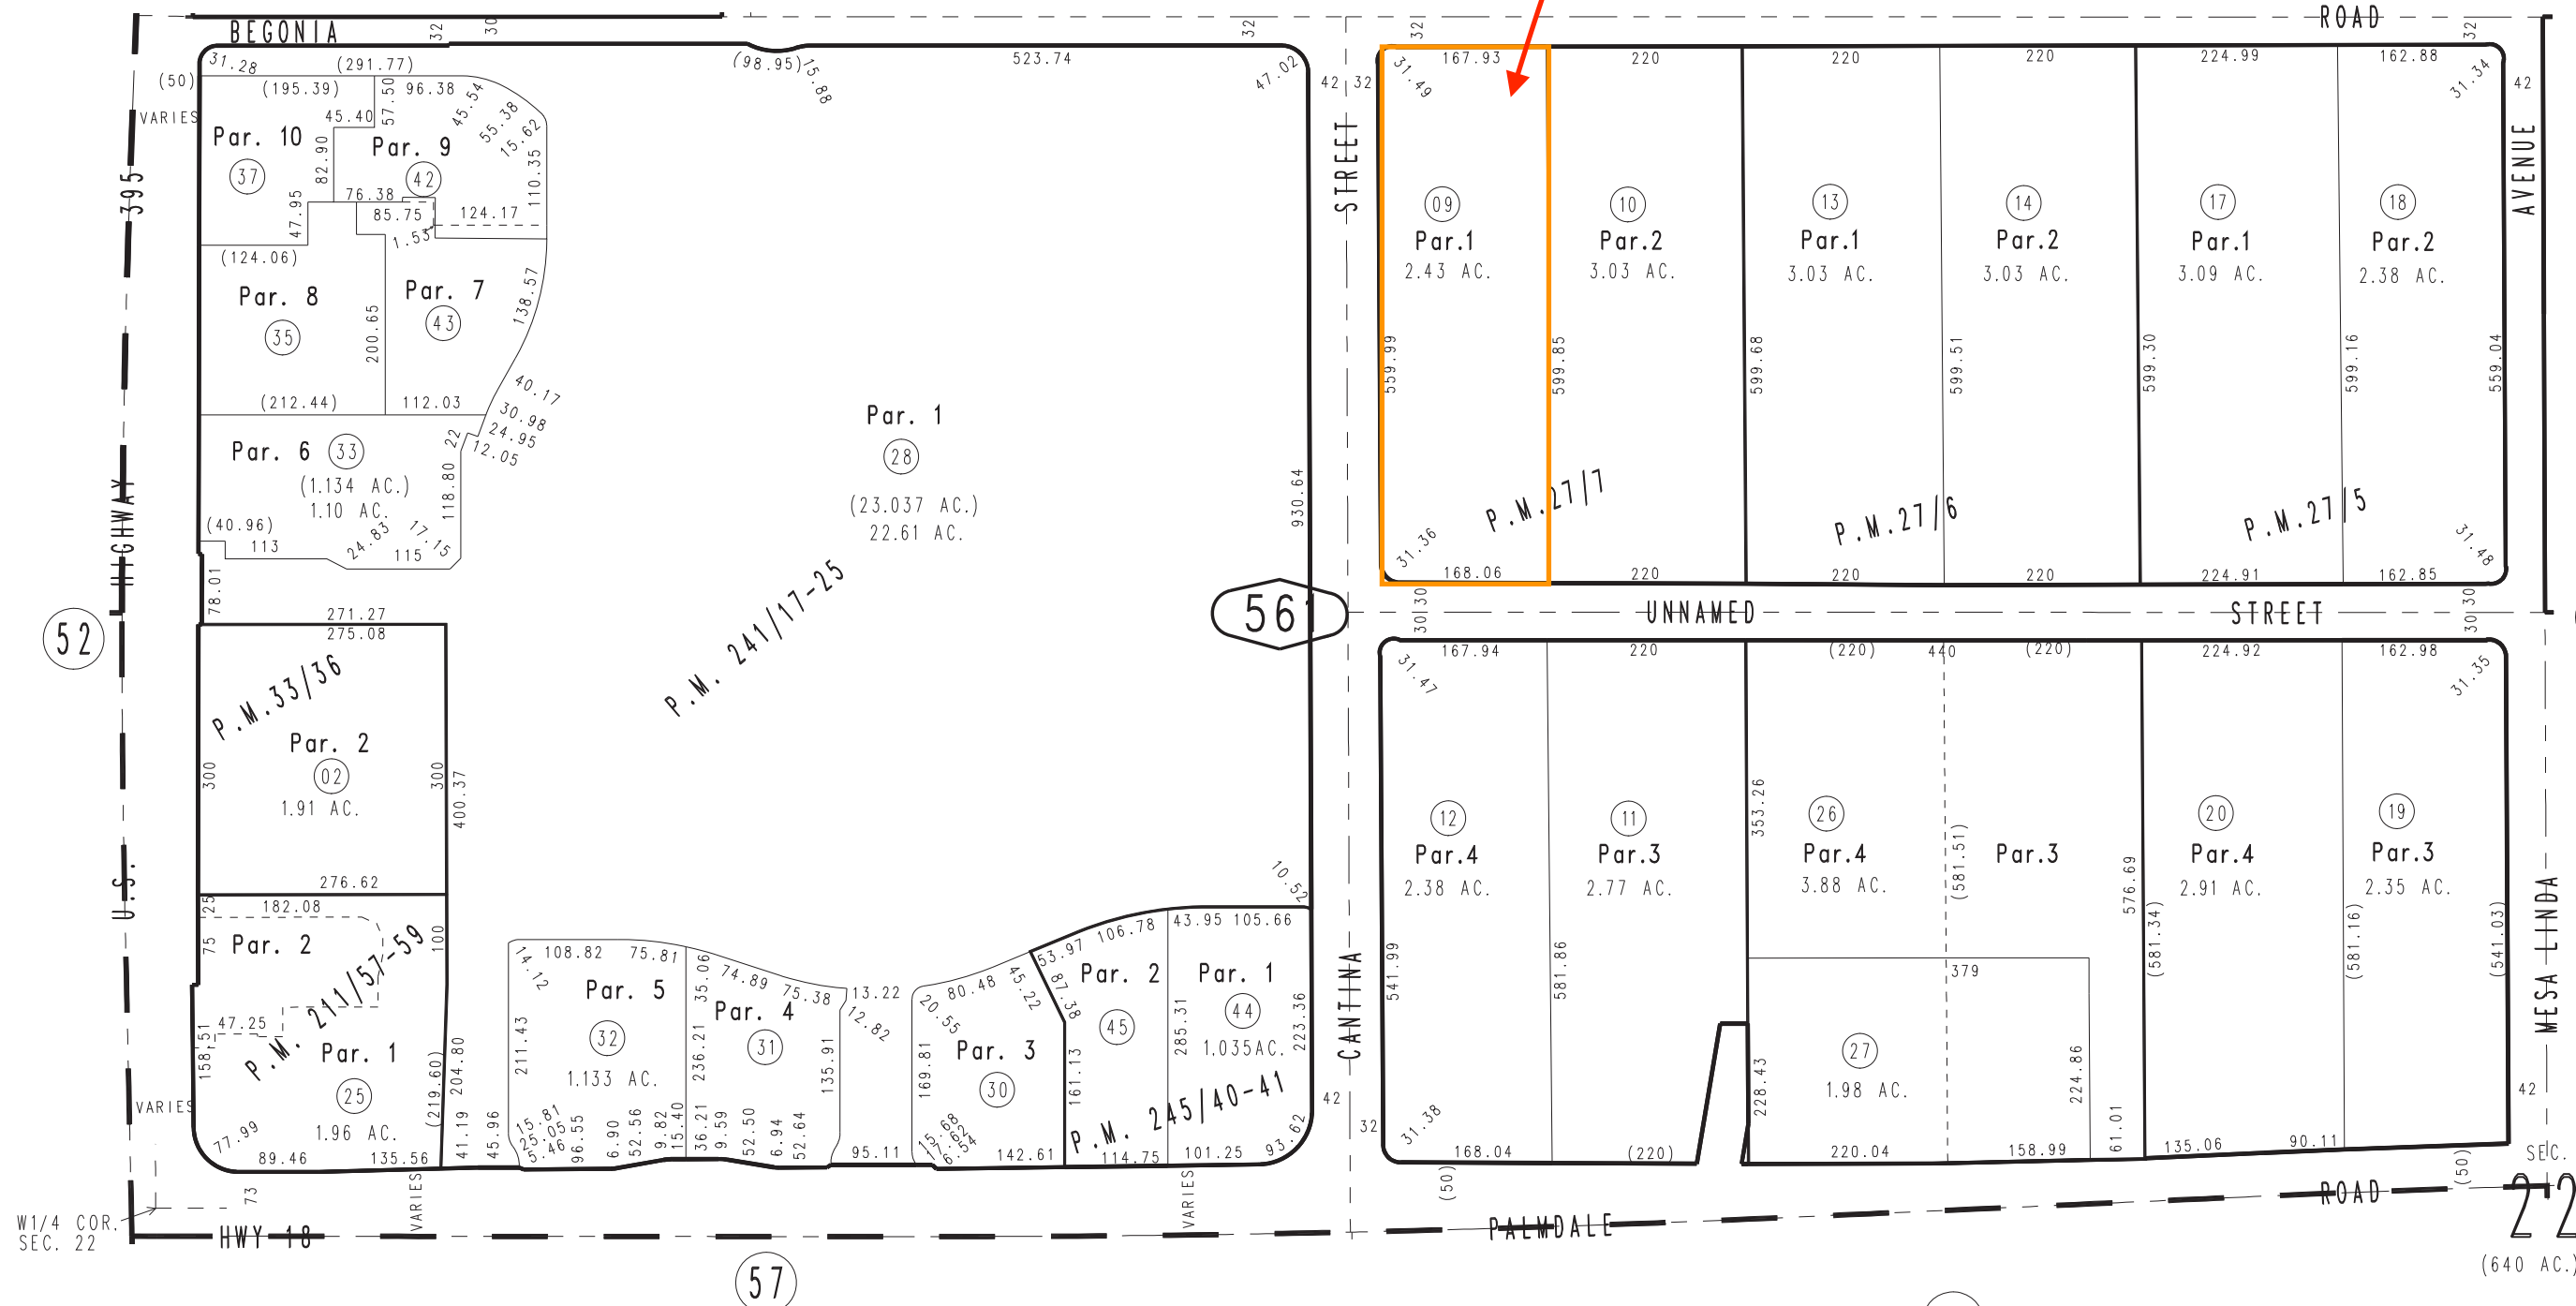

Ptn. Parcel Map No. 18111, P.M. 241/17-25
Parcel Map No. 15782, P.M. 211/57-59
Ptn. Parcel Map No. 3619, P.M. 33/36
Parcel Map No. 2962, P.M. 27/7
Parcel Map No. 2961, P.M. 27/6
Parcel Map No. 2960, P.M. 27/5

Parcel Map No. 19628, P.M. 245/40-41

Assessor's Map
Book 3103 Page 56
San Bernardino County

REVISED
04/02/13 LH
05/21/13 LH
07/18/14 GW
07/25/14 GW
01/20/16 GW