


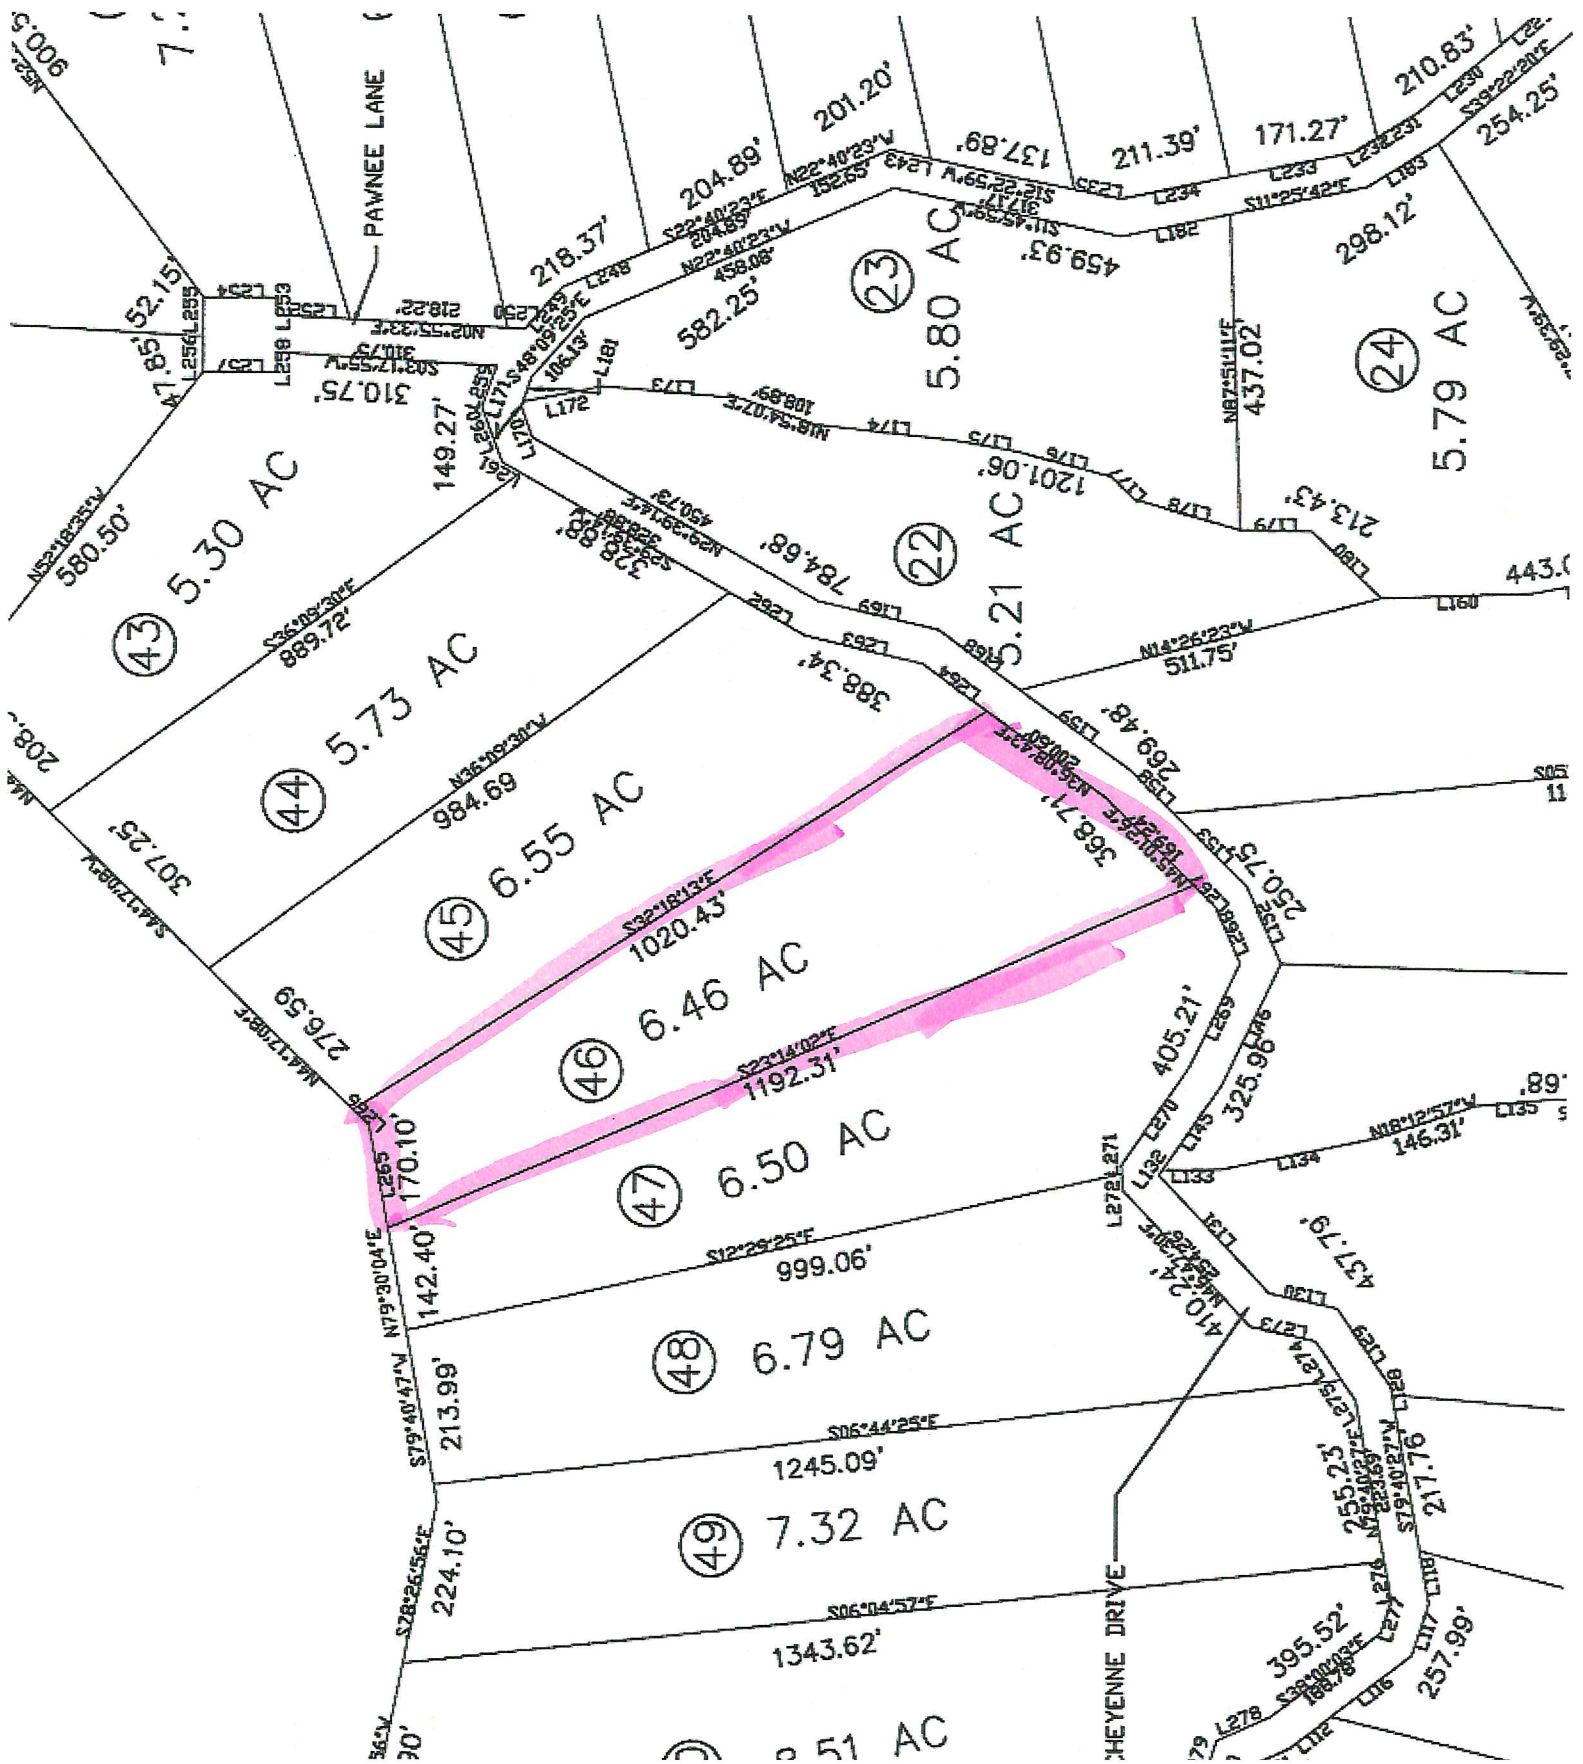

REV #	DATE	DESCRIPTION

**FIELD'S
ENGINEERING CONSULTANT SERVICES**
PROFESSIONAL CIVIL ENGINEERING SERVICES
77 COTLER STREET
CROSSVILLE, TN 38555

ROCKCASTLE DEVELOPMENT, LLC
3854 CLAY COUNTY HIGHWAY
MOSS, TN 38575

DRAWN BY: KIMBERLY CAIS
APPROVED BY: BARRY FIELD
DATE: 02-JUNE-07
SCALE: 1" = 250'-0"
SHEET NO. 1 OF 2

07/03/2007-03:48:13 PM	1 POK - MC - PLAC	31.00
	WEEK ENDING 12/31	1.00
	8/25/2007 - 8/31/07 PM	31.00
	PLAY BOOK : P5	
	PAGE : 161	
	BOOKING FEE	31.00
	UP FEE	1.00
	TOTAL AMOUNT	32.00
	FAVE STEPHENS	

LAST CONVEYANCE TO JERRY D. SMITH
TAX MAP 84
12/13/02

MARK SKILLMAN
TAX MAP 84
PARCEL 17

LINES BETWEEN POINT 'A' AND 'B' HAVE BEEN FIELD SURVEYED BY FLOY SURVEY COMPANY, PO BOX 149, JAMESTOWN, TN 38556. ALL LINES WERE FOUND TO BE PAINTED. THE COORDINATES TO THESE POINTS AND LINES WERE COMPUTER ROTATED BY OTHERS TO COMPLY AS CLOSE AS POSSIBLE WITH STATE PLANE COORDINATES. ALL OTHER INTERIOR AND EXTERIOR LINES AND POINTS HAVE BEEN COMPUTER GENERATED. ALL INFORMATION CONTAINED ON THIS PLAT IS SUBJECT TO ANY FINDINGS OF A TRUE FIELD SURVEY. ALL INTERIOR LOT LINES HAVE NOT BEEN FIELD SURVEYED AS OF JULY 6, 2007.

MARK SKILLMAN
TAX MAP 84
PARCEL 19

TALD CREEK ROAD

GLENOBY

BRUNO GERNT ESTATE
TAX MAP 103
PARCEL 1

325.98%

357.41

2
DF 2