
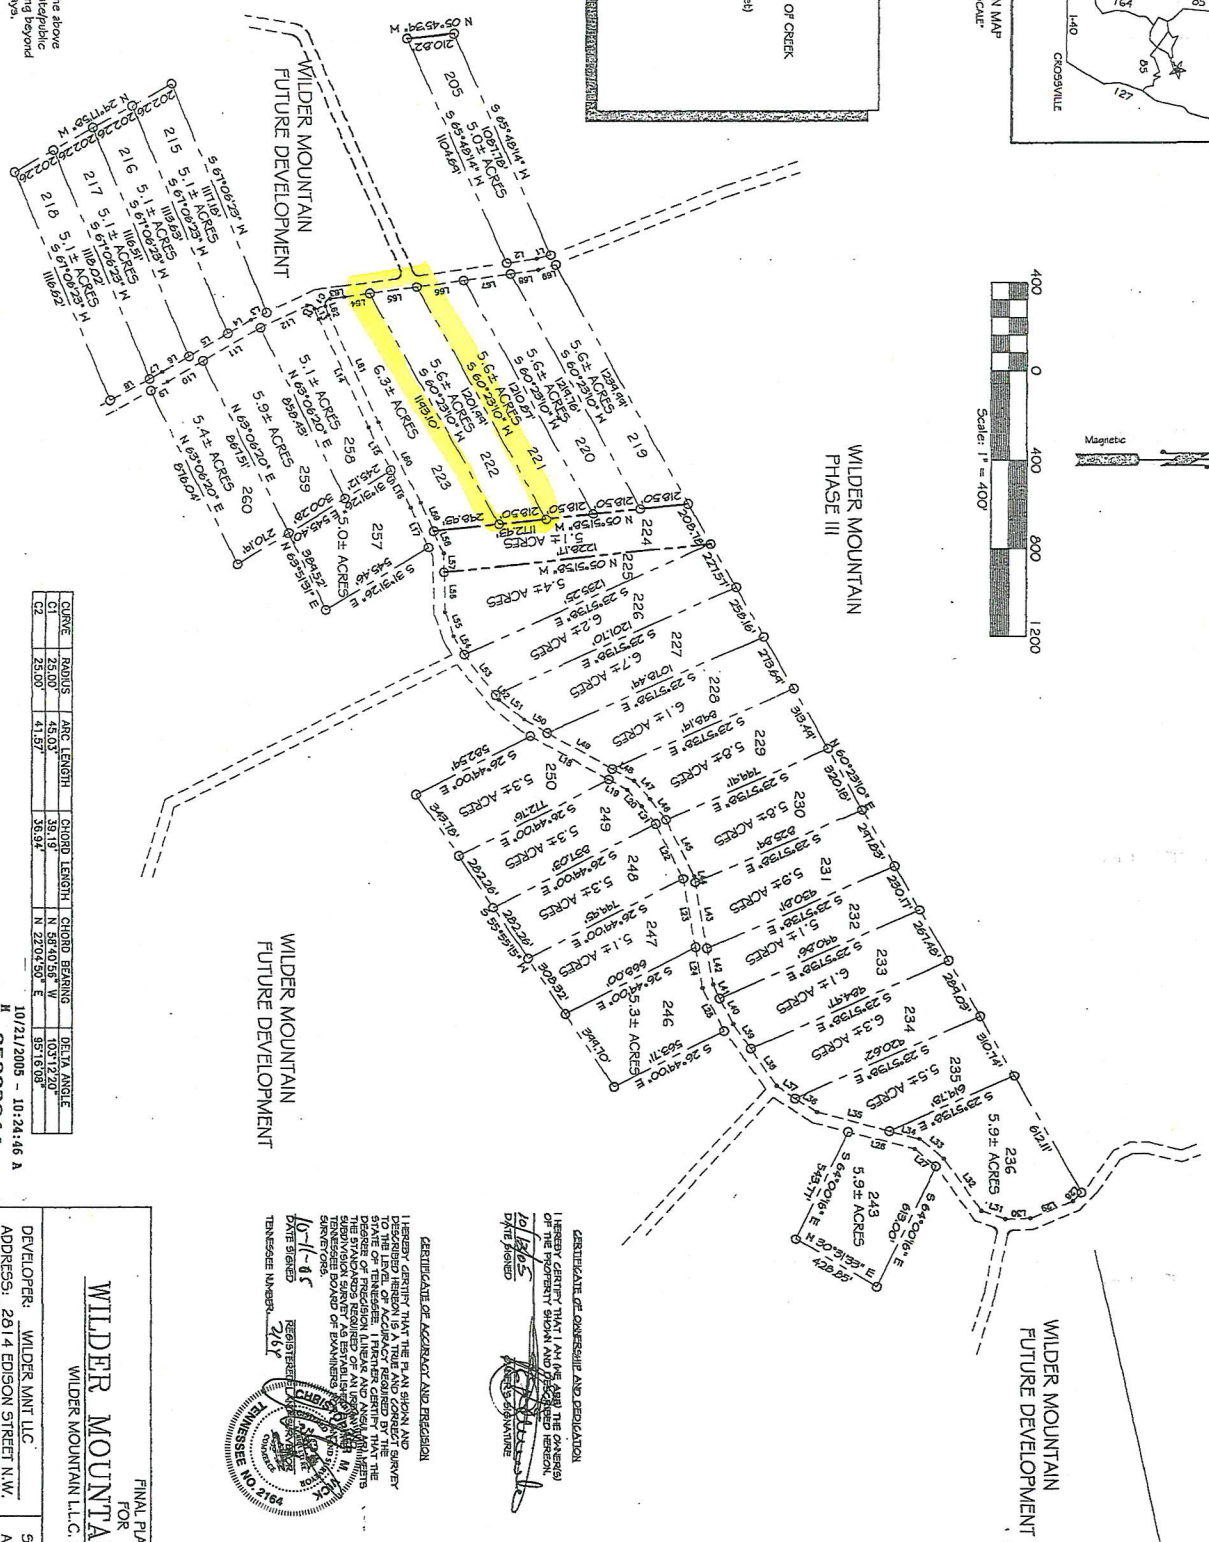
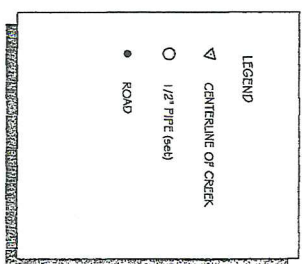
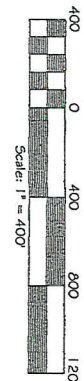


[illegible]

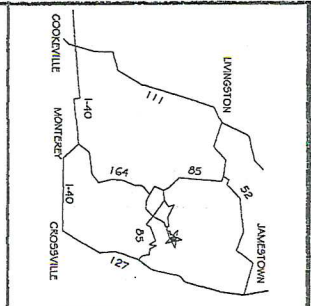



DATE: 10-1-05

REGISTERED SURVEYOR

STATE OF TENNESSEE




05003944

PLAT BOOK: 95
PAGE: 48

REGISTERED SURVEYOR

STATE OF TENNESSEE - PROFESSIONAL SURVEYOR

PAUL STEPHENS

WICK SURVEYING
2772 Hidden Cove Road, Cookeville, TN 38506-1286

FINAL PLAT FOR WILDER MOUNTAIN: PHASE VI

WILDER MOUNTAIN L.L.C. PROPERTY

DEVELOPER: WILDER MOUNTAIN L.L.C.
ADDRESS: 2814 EDISON STREET N.W.
UNIONTOWN, OH 44685

TELEPHONE: 330-699-2741

ENGINEER: BOB WICK & ASSOC.
ADDRESS: P.O. BOX 2244
COOKEVILLE, TN 38501

TELEPHONE: 931-526-6022

ACREAGE SUBDIVIDED: 195±, LOTS: 33

SCALE: 1"=400'-0" DATE: 10 October 2005

TAX MAP REFERENCE: MAP 110 Parcel 01

DEED BOOK REFERENCE: Book 85 Pg. 635

Note: Included within the above drawn lots is a 20 private/public utility easement extending beyond the 50' road right-of-ways.

Note: This property may be subject to utility ingresses and/or right-of-ways.

I hereby certify that this is a category I survey and that the unadjusted survey is 17,500 as shown herein.

Drawn by: HGS