


Table with 12 columns: LINE, BEARING, HORIZ DIST, LINE, BEARING, HORIZ DIST, LINE, BEARING, HORIZ DIST, LINE, BEARING, HORIZ DIST. It lists survey data for various points and lines.

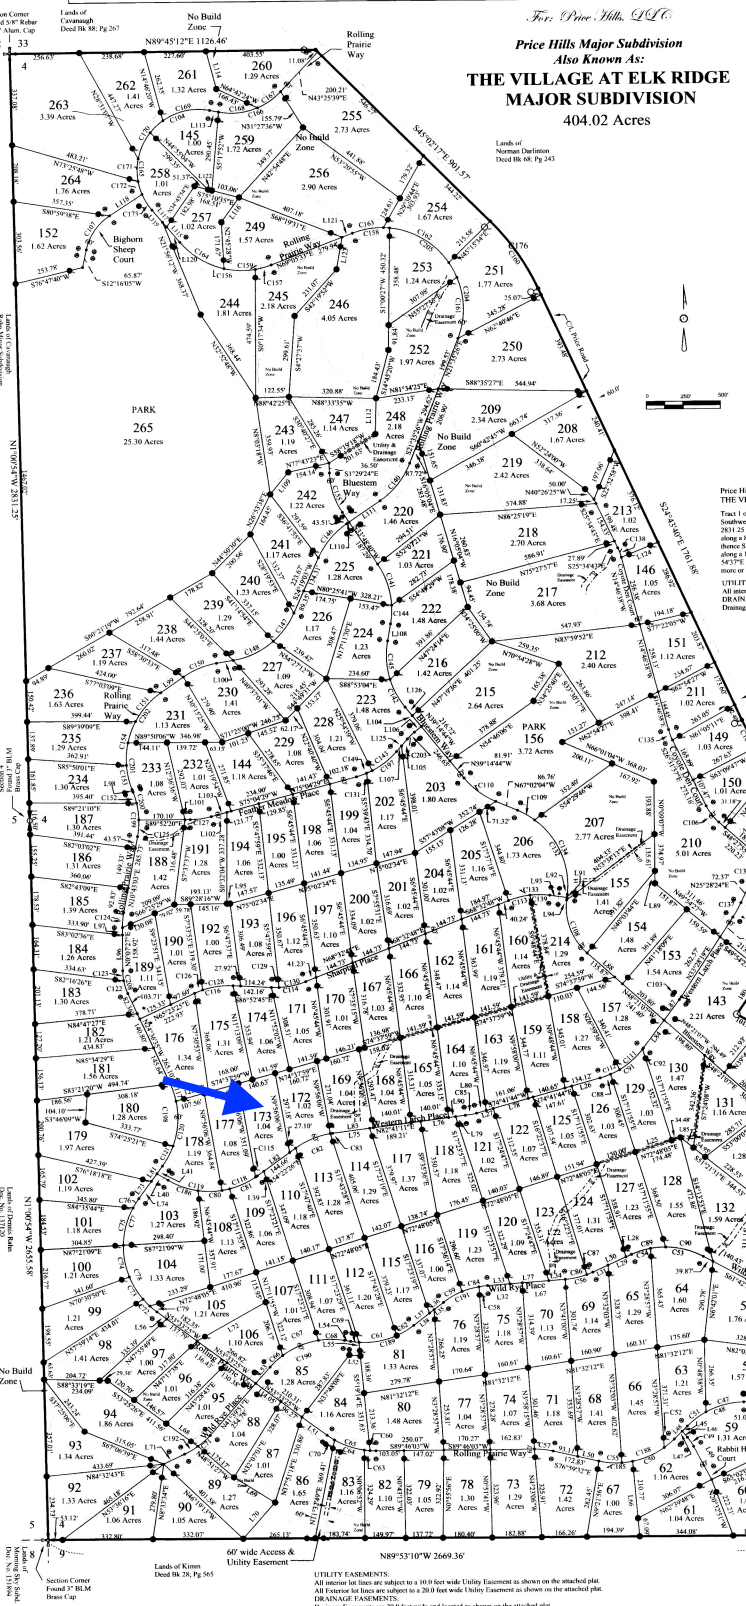

LEGEND: Section Corner, Quarter Corner, Found Well Corner, Found 1/2" Rod, Found 1/4" Rod, Section Corner, Found 1/2" Rod, Found 1/4" Rod. Certificate of Examination: Reviewed for errors and omissions this 16 day of APRIL 2008...

Price Hills Major Subdivision Also Known As: THE VILLAGE AT ELK RIDGE MAJOR SUBDIVISION 404.02 Acres

Table with 12 columns: LINE, BEARING, HORIZ DIST, LINE, BEARING, HORIZ DIST, LINE, BEARING, HORIZ DIST, LINE, BEARING, HORIZ DIST. It lists survey data for the Price Hills Major Subdivision.

Price Hills Major Subdivision - Also Known As THE VILLAGE AT ELK RIDGE MAJOR SUBDIVISION. Tract 1 of Certificate of Survey No. 153699 Subdiv. of 216 Acres...

UTILITY EASEMENTS: All interior lot lines are subject to a 10.0 foot wide Utility Easement as shown on the attached plat. All exterior lot lines are subject to a 20.0 foot wide Utility Easement as shown on the attached plat.

Landowner's Certification: I hereby certify the purpose of this survey is to create a subdivision and that no new or additional parcels are hereby created. Therefore, the survey is exempt from review as a subdivision under both the Montana Subdivision and Planning Act and the Montana Subdivision in Subdivision Act.

Notary Public for the State of Montana: I, John McDonnell, do hereby certify that I am a Notary Public for the State of Montana, and that I am duly qualified to perform the duties of a Notary Public in and for the State of Montana.

Notary Public for the State of Montana: I, Dan Swenson, do hereby certify that I am a Notary Public for the State of Montana, and that I am duly qualified to perform the duties of a Notary Public in and for the State of Montana.

Certificate of Survey: I hereby certify the attached plat is a true representation of a survey performed under my supervision and completed on February 18, 2008 and described the same as shown on the accompanying instrument with the provisions of the Montana Subdivision and Planning Act.

Certificate of Clerk and Recorder: I, Rhonda Nelson, do hereby certify that I am the Clerk and Recorder of Broadwater County, Montana, and that I have reviewed the accompanying instrument with the provisions of the Montana Subdivision and Planning Act.

Certificate of Treasurer: I, Rhonda Nelson, do hereby certify that I am the Treasurer of Broadwater County, Montana, and that I have reviewed the accompanying instrument with the provisions of the Montana Subdivision and Planning Act.

Certificate of Examination: Reviewed for errors and omissions this 16 day of APRIL 2008...

Signature of Dan Swenson, Notary Public for the State of Montana.

Signature of Rhonda Nelson, Clerk and Recorder of Broadwater County, Montana.

Signature of Dan Swenson, Notary Public for the State of Montana. Date: APRIL 16, 2008.