


34-04

Lery Zeiler, et ux
77.95 Ac.
Vol. 77, Pg. 76
Kendall Co. Deed Records

Raymond R. Goodman, III and Cynthia L. Goodman
5.00 Ac.
Vol. 82, Pg. 445
Kendall Co. Official Records

Ray DeMartini & Patricia Craie
4.00 Ac.
Vol. 87, Pg. 815
Kendall Co. Official Records

SCALE: 1" = 60'

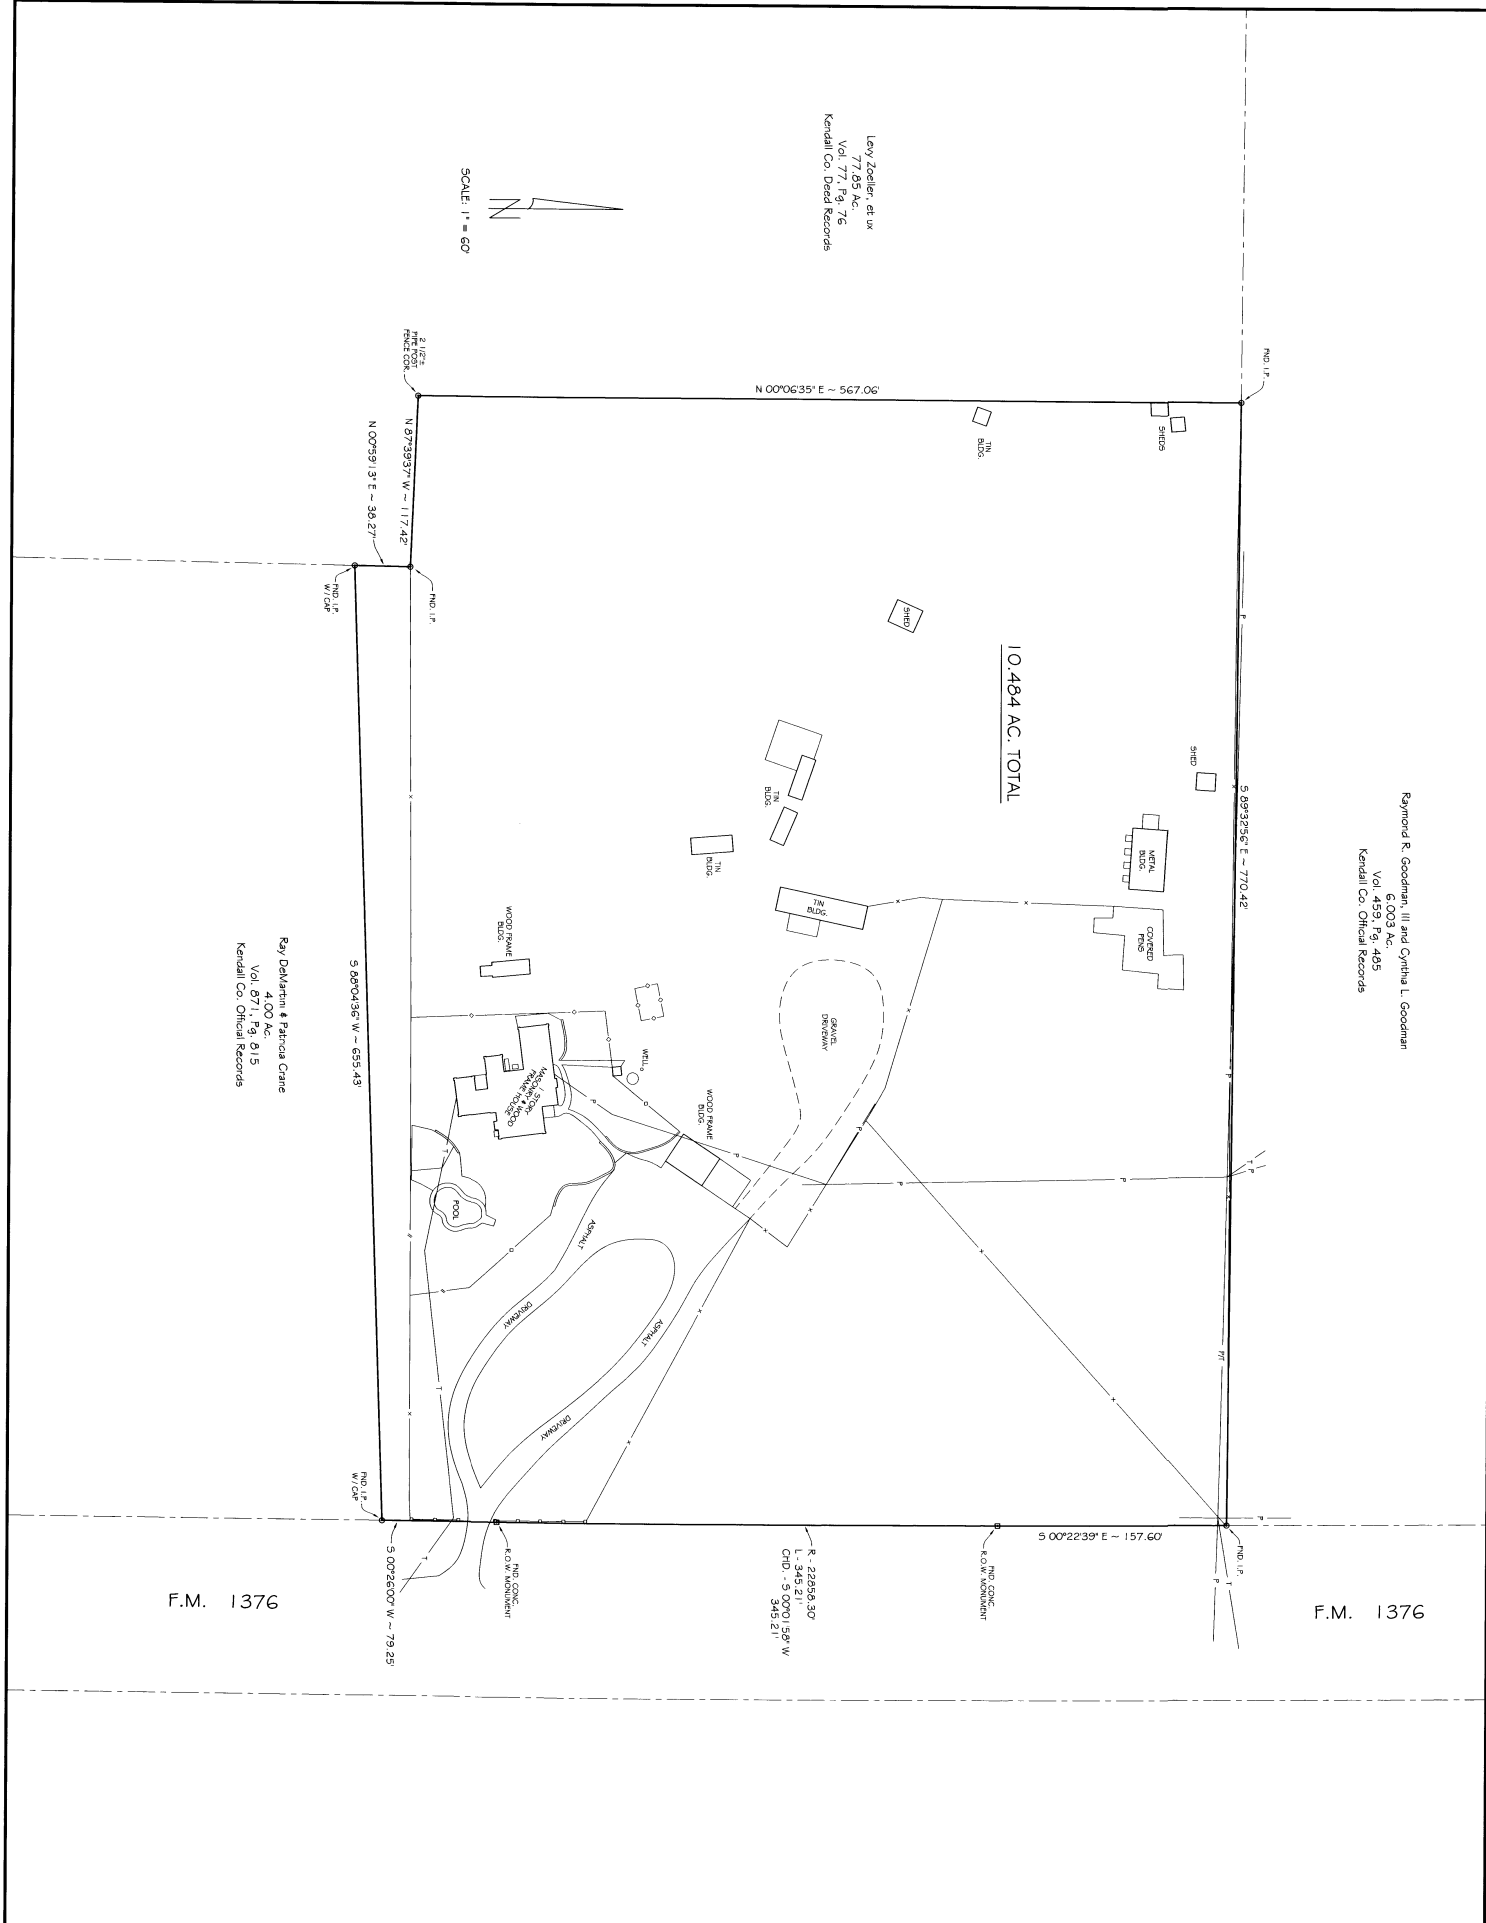

10.464 AC. TOTAL

F.M. 1376

F.M. 1376

R. 22256.30
S. 142.67
C.O.M. = 34901.58' W
C.M. = 349.21'

N.O. CONC.
K.O.M. MONUMENT

N.O. CONC.
K.O.M. MONUMENT

N.O. CONC.
K.O.M. MONUMENT