


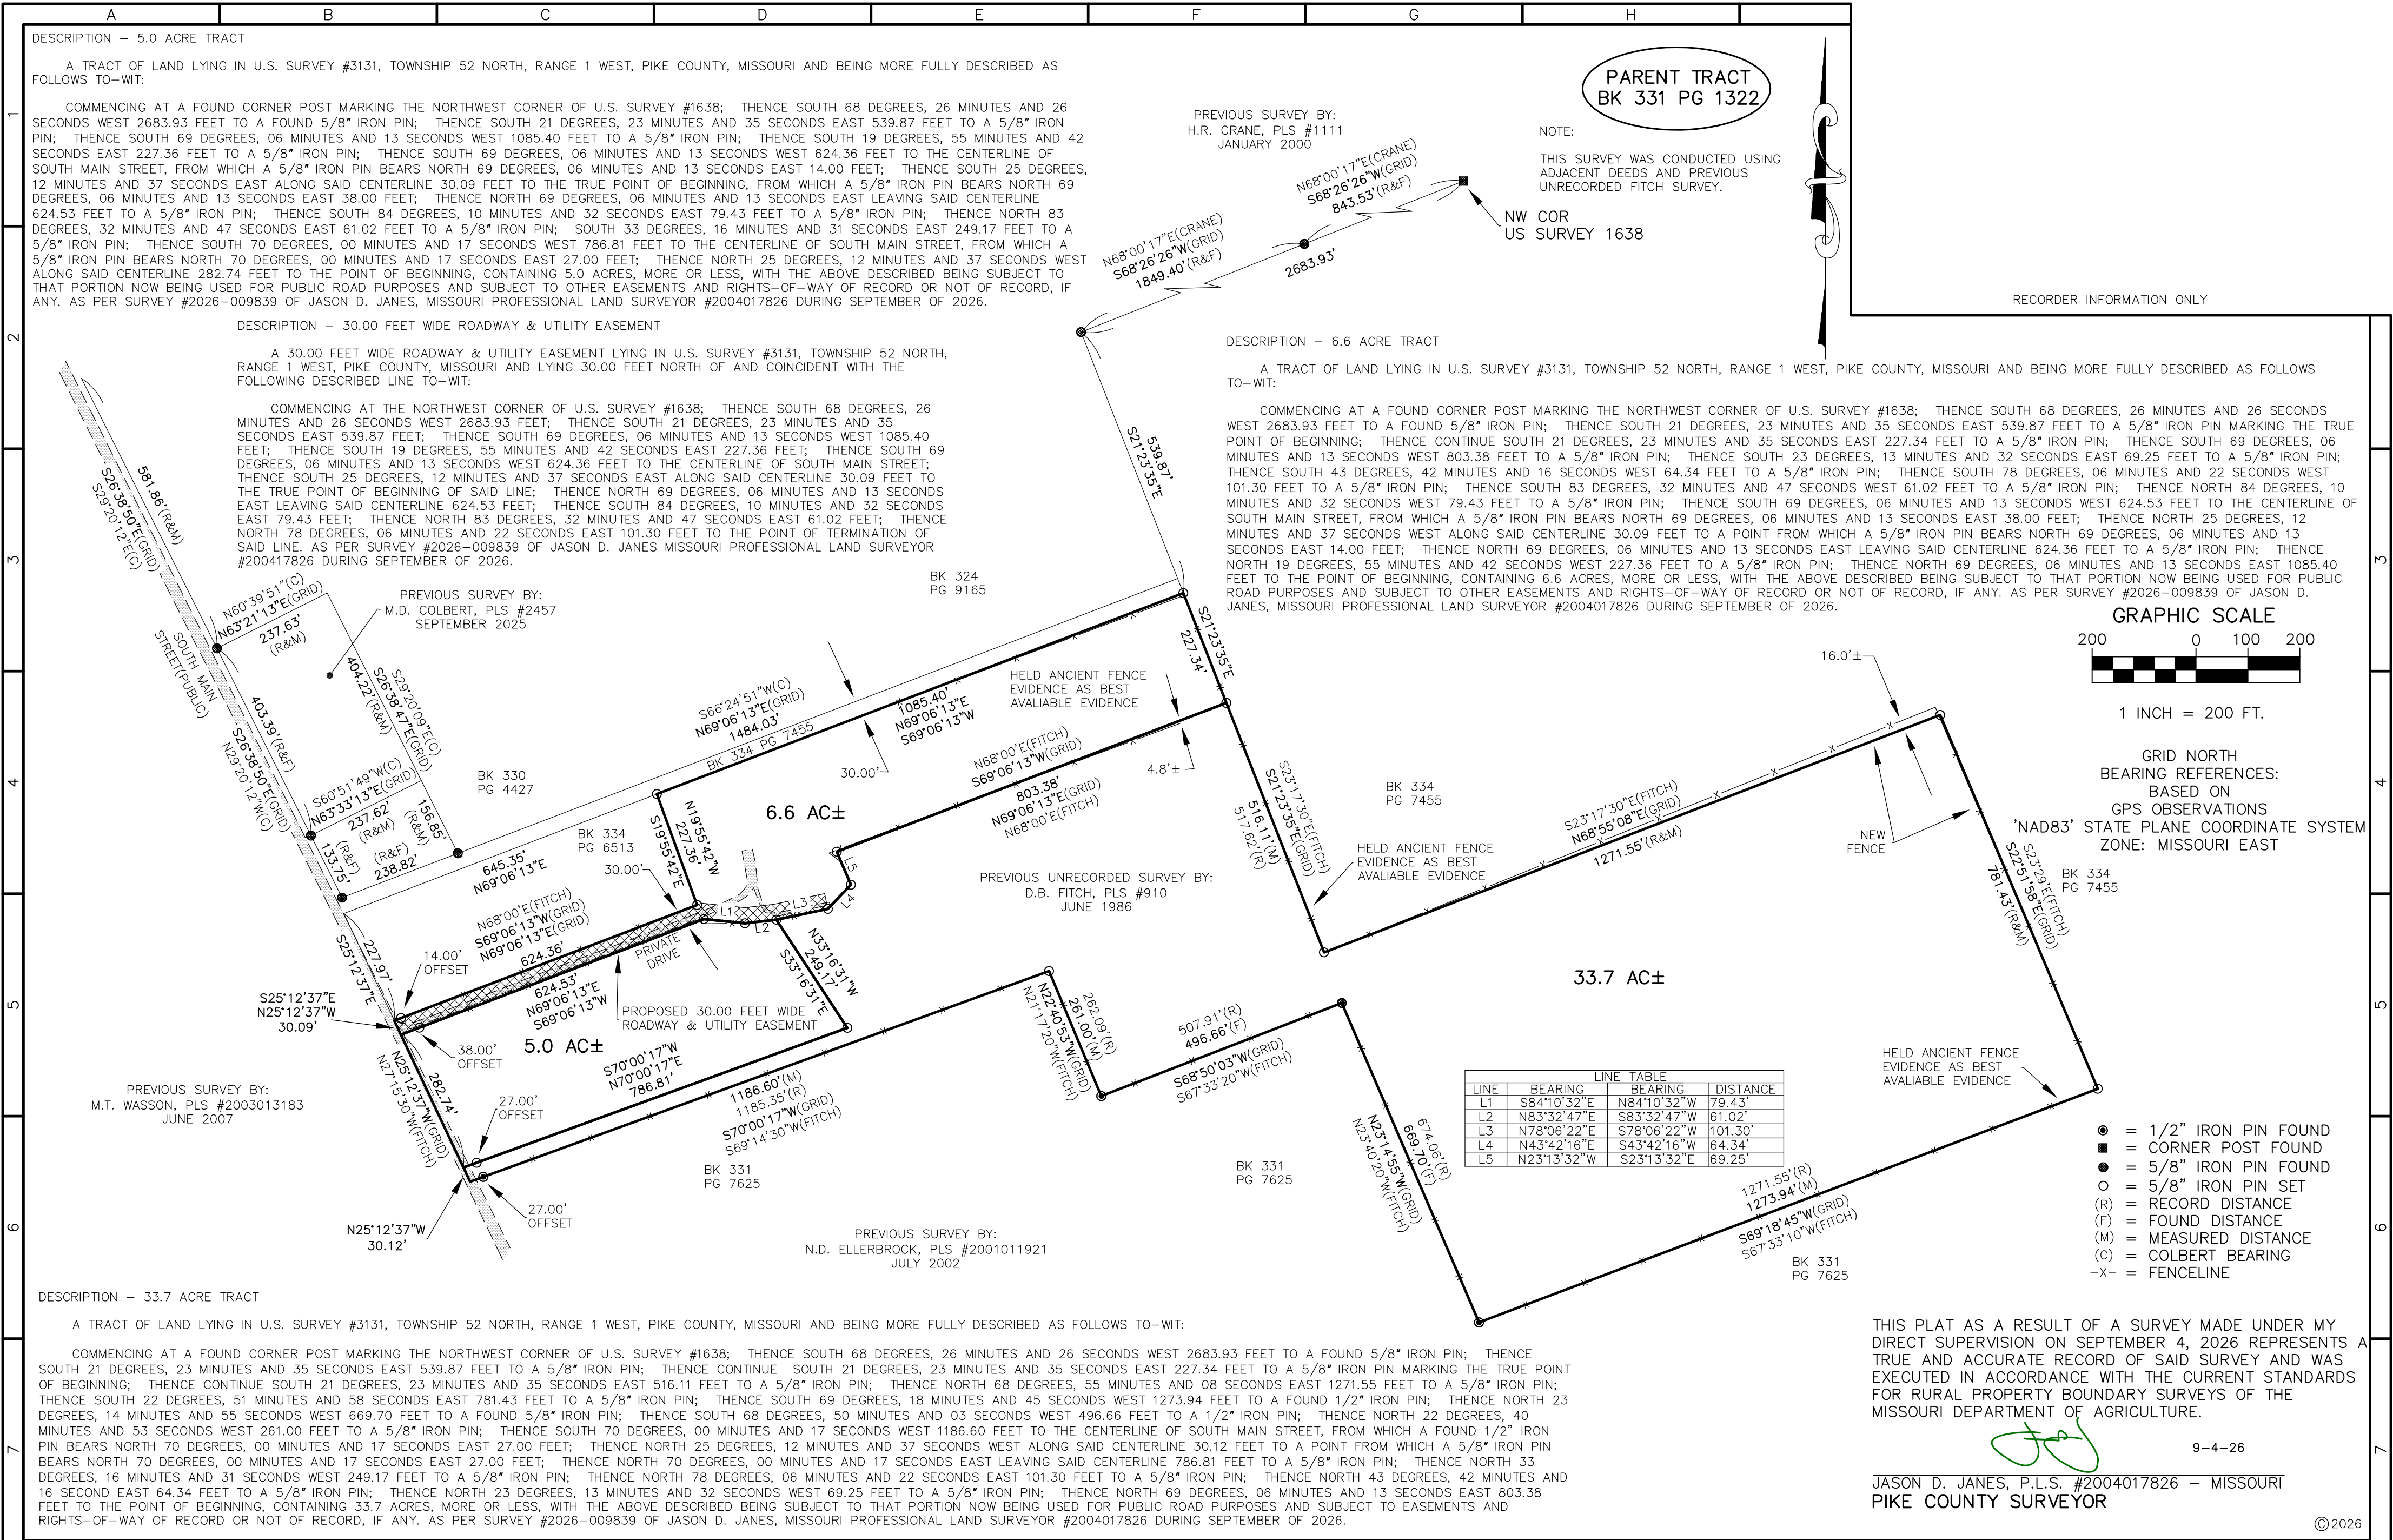




JANES SURVEYING INC.
222 S. MAIN - P.O. BOX 146
PALMYRA, MO. 63461
PHONE 844.769.7020 / FAX 573.769.5512
WWW.JANESSURVEYING.COM

JANES SURVEYING, INC.
MISSOURI STATE CERTIFICATE
OF AUTHORITY #000342
RENEWAL: 12-31-27

A TRACT OF LAND LYING IN
U.S. SURVEY #3131, TOWNSHIP 52 NORTH, RANGE 1 WEST,
PIKE COUNTY, MISSOURI.

BOUNDARY SURVEY

(AS MADE FOR MARION AND PAMELA DUFF)

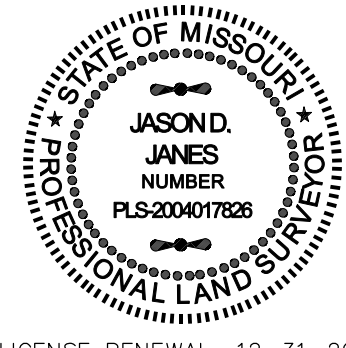

JASON D. JANES, SURVEYOR
MO# PLS-2004017826

JSI PROJECT NO.
2026-009839

FIELD BOOK NO: 141

FIELD: JL

DRAWN: BROCK

CHECKED: DOUG

REVISED:

REVISED:

LICENSE RENEWAL: 12-31-26