


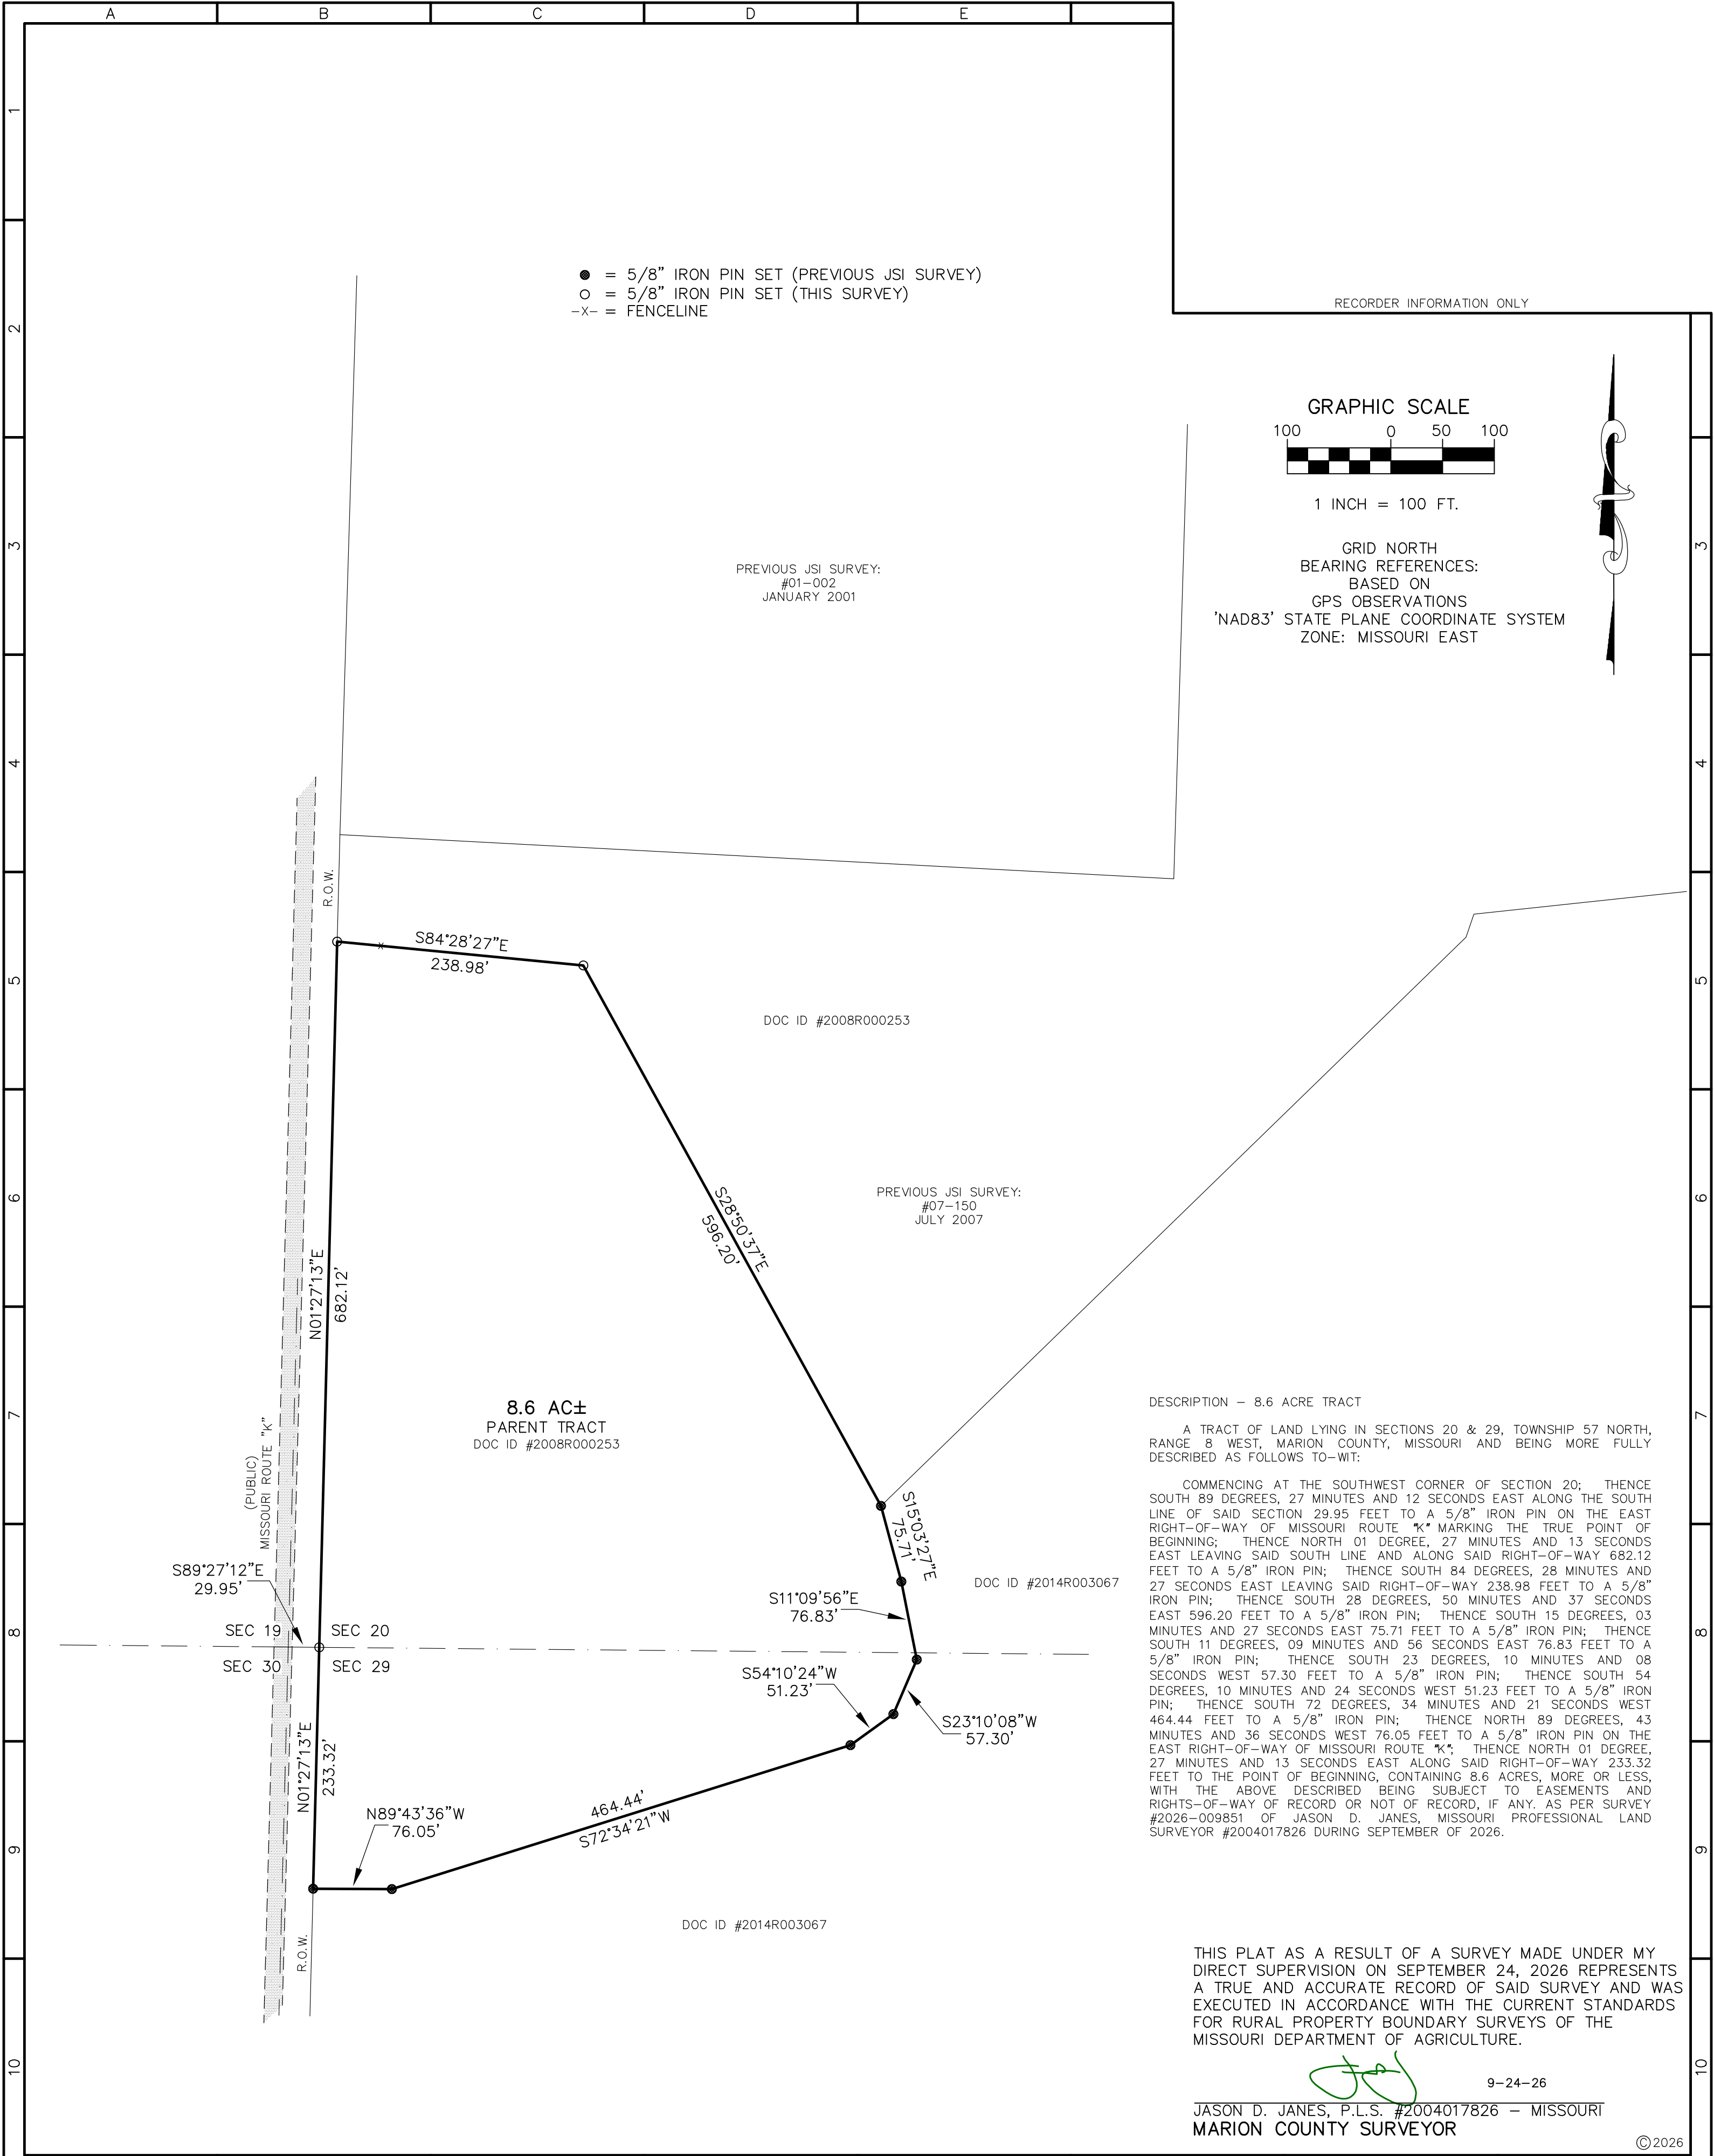

	JANES SURVEYING INC. 222 S. MAIN - P.O. BOX 146 PALMYRA, MO. 63461 PHONE 644.769.7020 / FAX 573.769.5512 WWW.JANESSURVEYING.COM JANES SURVEYING, INC. MISSOURI STATE CERTIFICATE OF AUTHORITY #000342 RENEWAL: 12-31-27	A TRACT OF LAND LYING IN SECTIONS 20 & 29, TOWNSHIP 57 NORTH, RANGE 8 WEST, MARION COUNTY, MISSOURI.	BOUNDARY SURVEY (AS MADE FOR SHARON MURPHY)		 LICENSE RENEWAL: 12-31-26	<table><tr><td colspan="2">JASON D. JANES, SURVEYOR MO# PLS-2004017826</td></tr><tr><td colspan="2">JSI PROJECT NO. 2026-009851</td></tr><tr><td colspan="2">FIELD BOOK NO: 149</td></tr><tr><td>FIELD: RYAN</td><td>DRAWN: JJ3</td></tr><tr><td>CHECKED: DOUG</td><td>REVISED:</td></tr><tr><td>REVISED:</td><td></td></tr></table> 	JASON D. JANES, SURVEYOR MO# PLS-2004017826		JSI PROJECT NO. 2026-009851		FIELD BOOK NO: 149		FIELD: RYAN	DRAWN: JJ3	CHECKED: DOUG	REVISED:	REVISED:	
JASON D. JANES, SURVEYOR MO# PLS-2004017826																		
JSI PROJECT NO. 2026-009851																		
FIELD BOOK NO: 149																		
FIELD: RYAN	DRAWN: JJ3																	
CHECKED: DOUG	REVISED:																	
REVISED:																		