




CONSOLIDATED UTILITIES WATER & SEWER EXHIBIT

**WATER & SEWER EXHIBIT
BURTON ROAD
FOR
CORA BETT THOMAS REALTY
CHATHAM COUNTY, GEORGIA**

HINESVILLE:
114 North Commerce Street
Hinesville, Georgia 31313
(912) 368-5664
POOLER:
1000 Towne Center Blvd
Suite 304
Pooler, Georgia 31322
(912) 335-1046



BURTON ROAD
MOSSWOOD SUBDIVISION
CHATHAM COUNTY, GEORGIA
7TH G.M. DISTRICT
PLAT DATE: MARCH 16, 2022
FILE NUMBER: 2019-150 MOSSWOOD
PAGE 1 OF 1

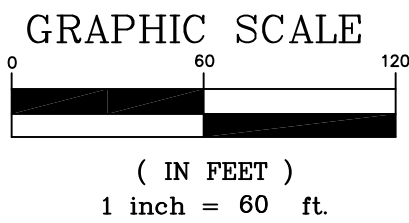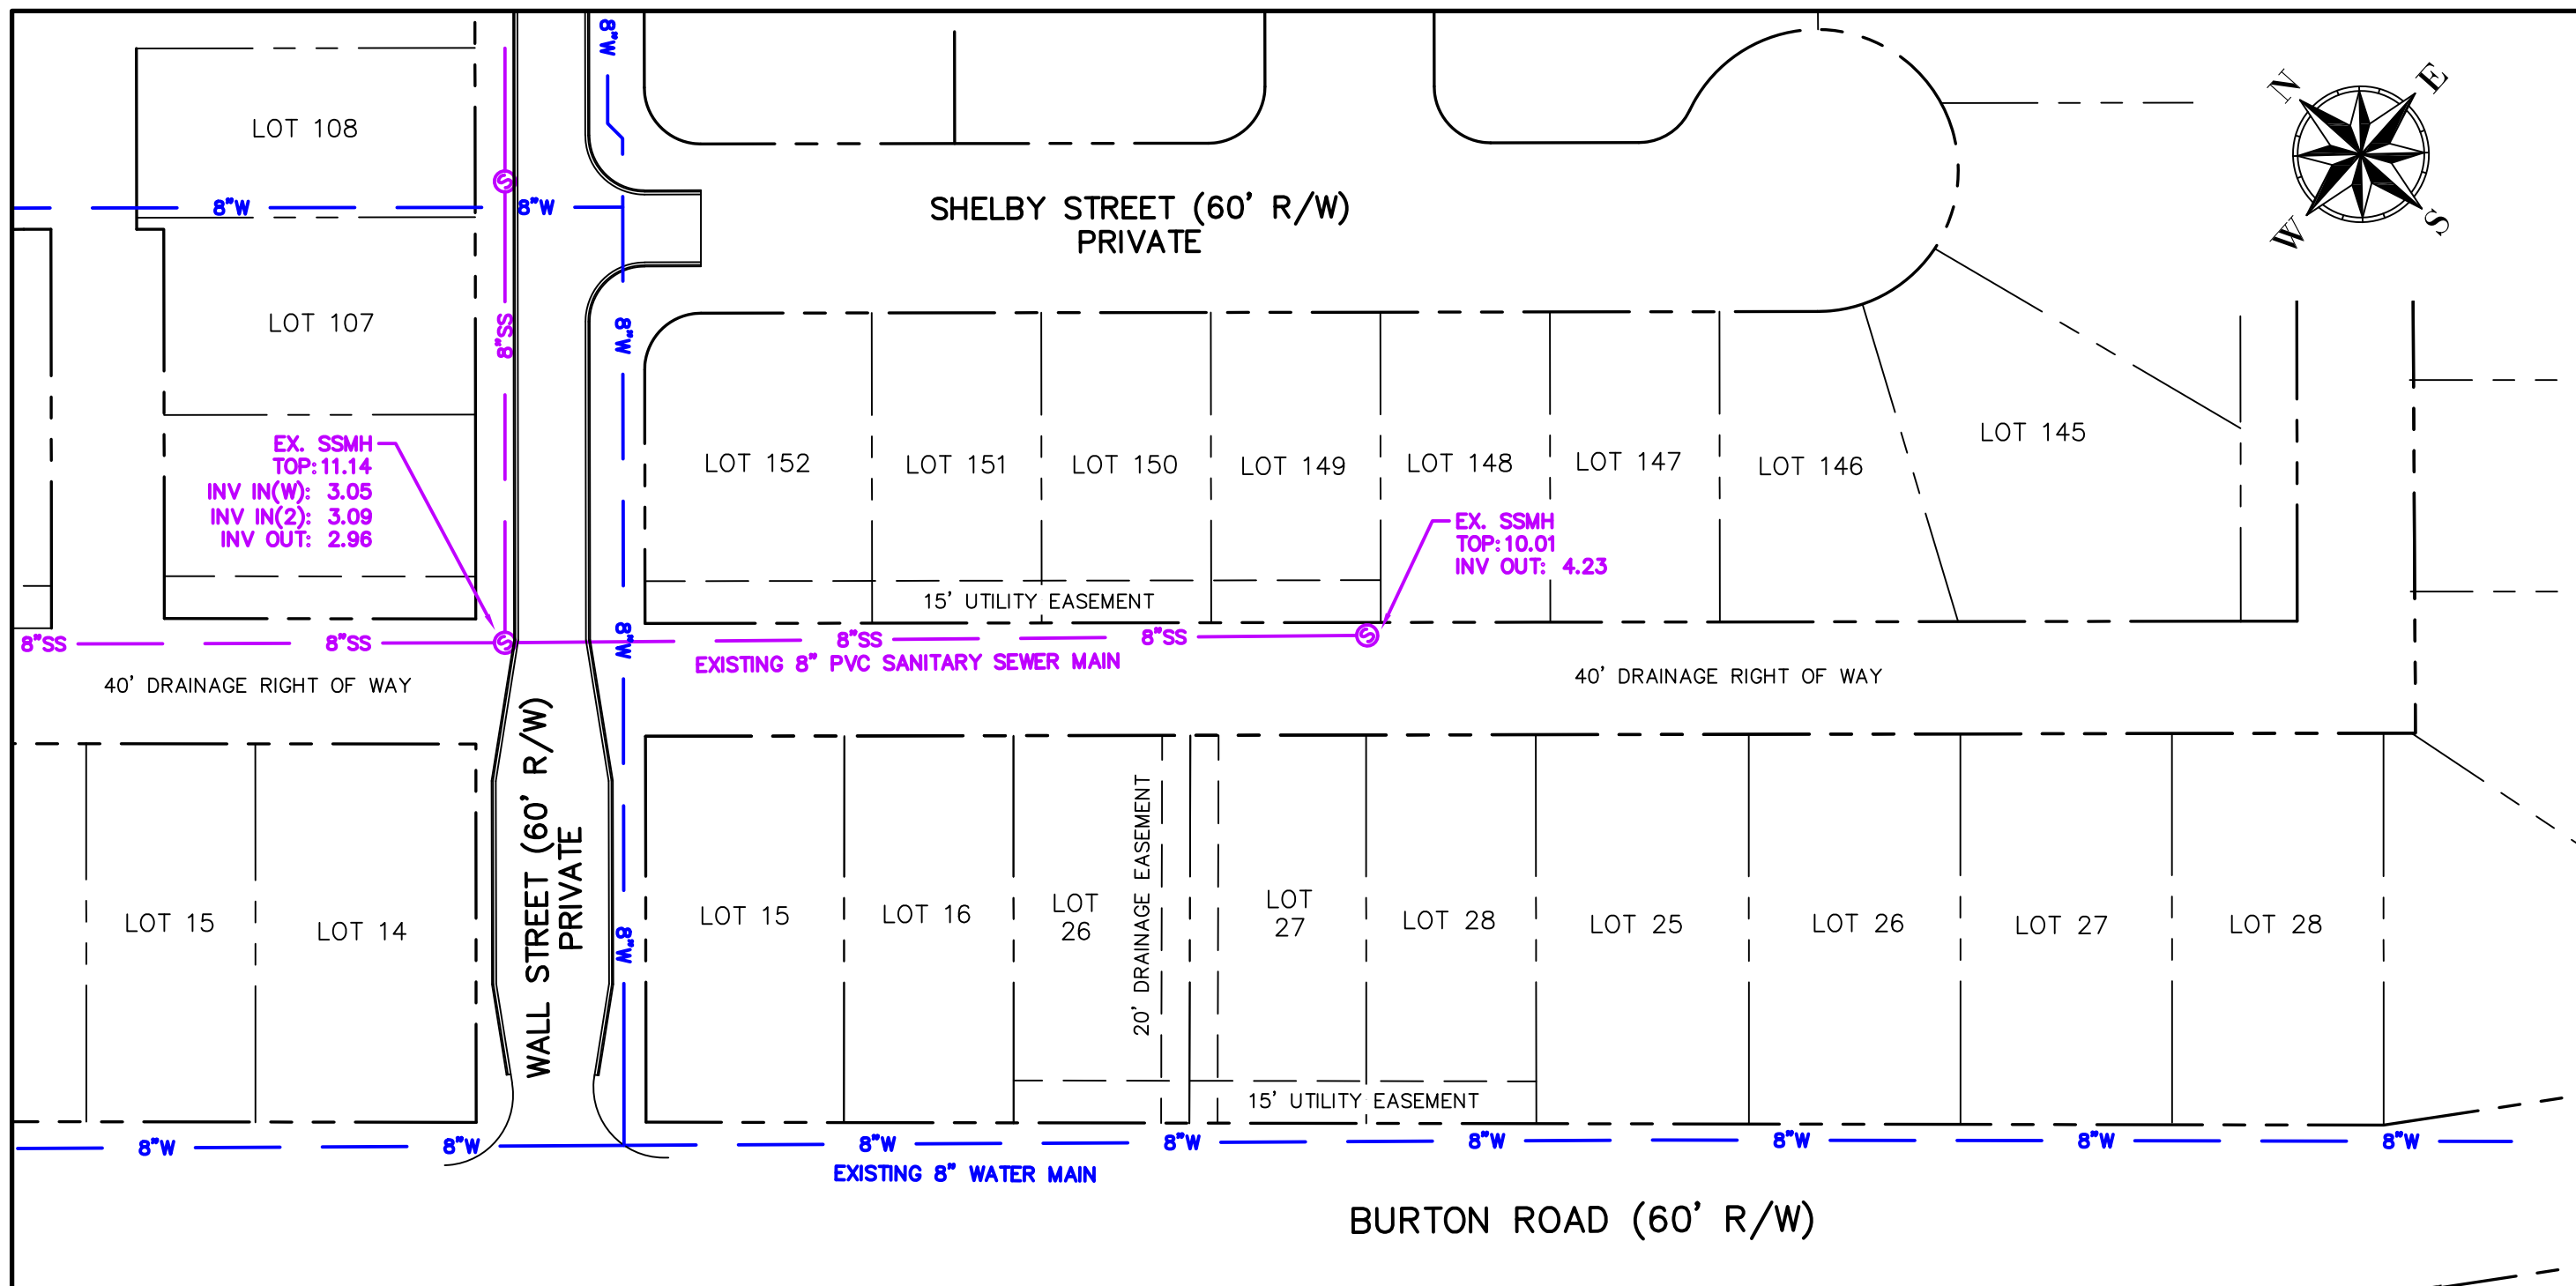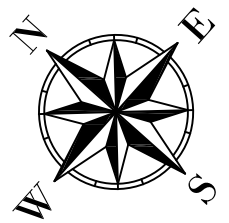

- MOSSWOOD SUBDIVISION NOTES:
1. ALL LOTS ARE SERVED BY CONSOLIDATED UTILITIES (PRIVATE) WATER AND SANITARY SEWER SYSTEMS.
 2. MOSSWOOD SUBDIVISION IS A PRIVATE GATED COMMUNITY WITH PRIVATE STREETS.
 3. ALL COMMON AREAS, STREETS, SIGNS AND LANDSCAPING/TREES INSIDE RIGHTS-OF-WAYS BUFFERS SHALL BE OWNED BY THE MOSSWOOD HOMEOWNERS ASSOCIATION.

| | | | |
|-----------------|-------|-------|-------|
| SUBJECT PARCELS | | | |
| LOT 4 | LOT 3 | LOT 2 | LOT 1 |