


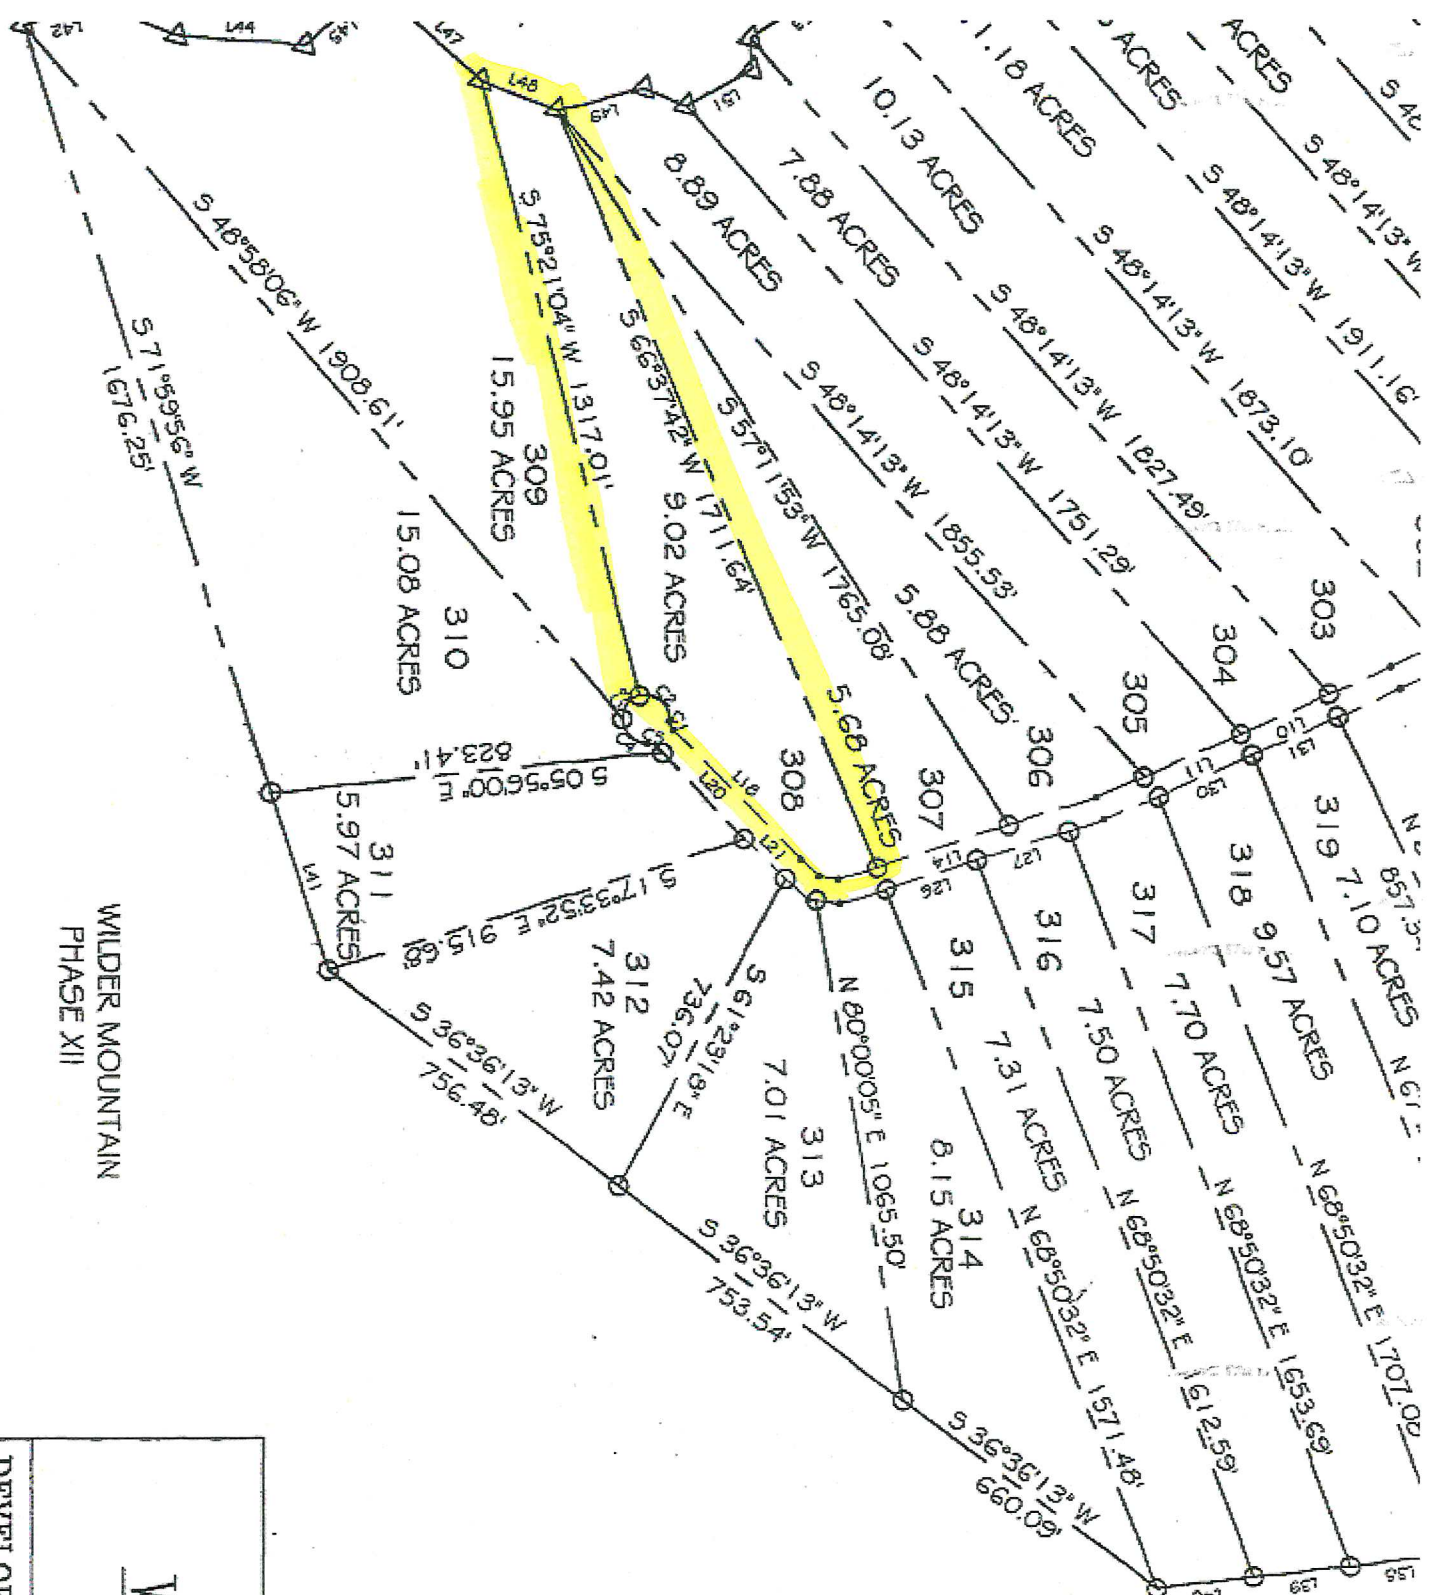


WILDER MOUNTAIN
PHASE XII

LINE	BEAR
L1	S 24°
L2	S 44°
L3	S 44°
L4	S 44°
L5	S 44°
L6	S 24°
L7	S 24°
L8	S 24°
L9	S 24°
L10	S 24°
L11	S 24°
L12	S 24°
L13	S 14°
L14	S 14°
L15	S 14°
L16	S 04°
L17	S 44°
L18	S 44°
L19	N 44°
L20	N 44°
L21	N 44°
L22	N 44°
L23	N 04°
L24	N 04°
L25	N 14°
L26	N 14°
L27	N 14°
L28	N 14°
L29	N 24°


WILDEF

W

DEVELOPER: WILDEF

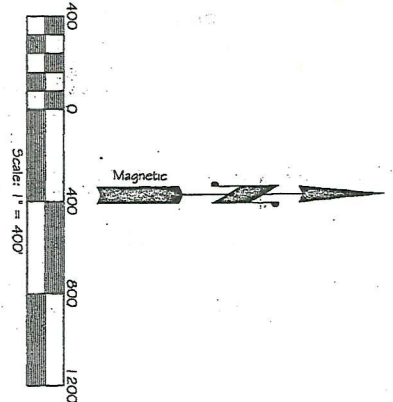

- LEGEND**
- ▲ CENTERLINE OF CREEK
 - CONCRETE MONUMENT
 - PAINTED ROCK
 - POINT ON BUILT
 - SPLIT FENCE POST
 - 1/2" PIPE (4x4)
 - ROAD

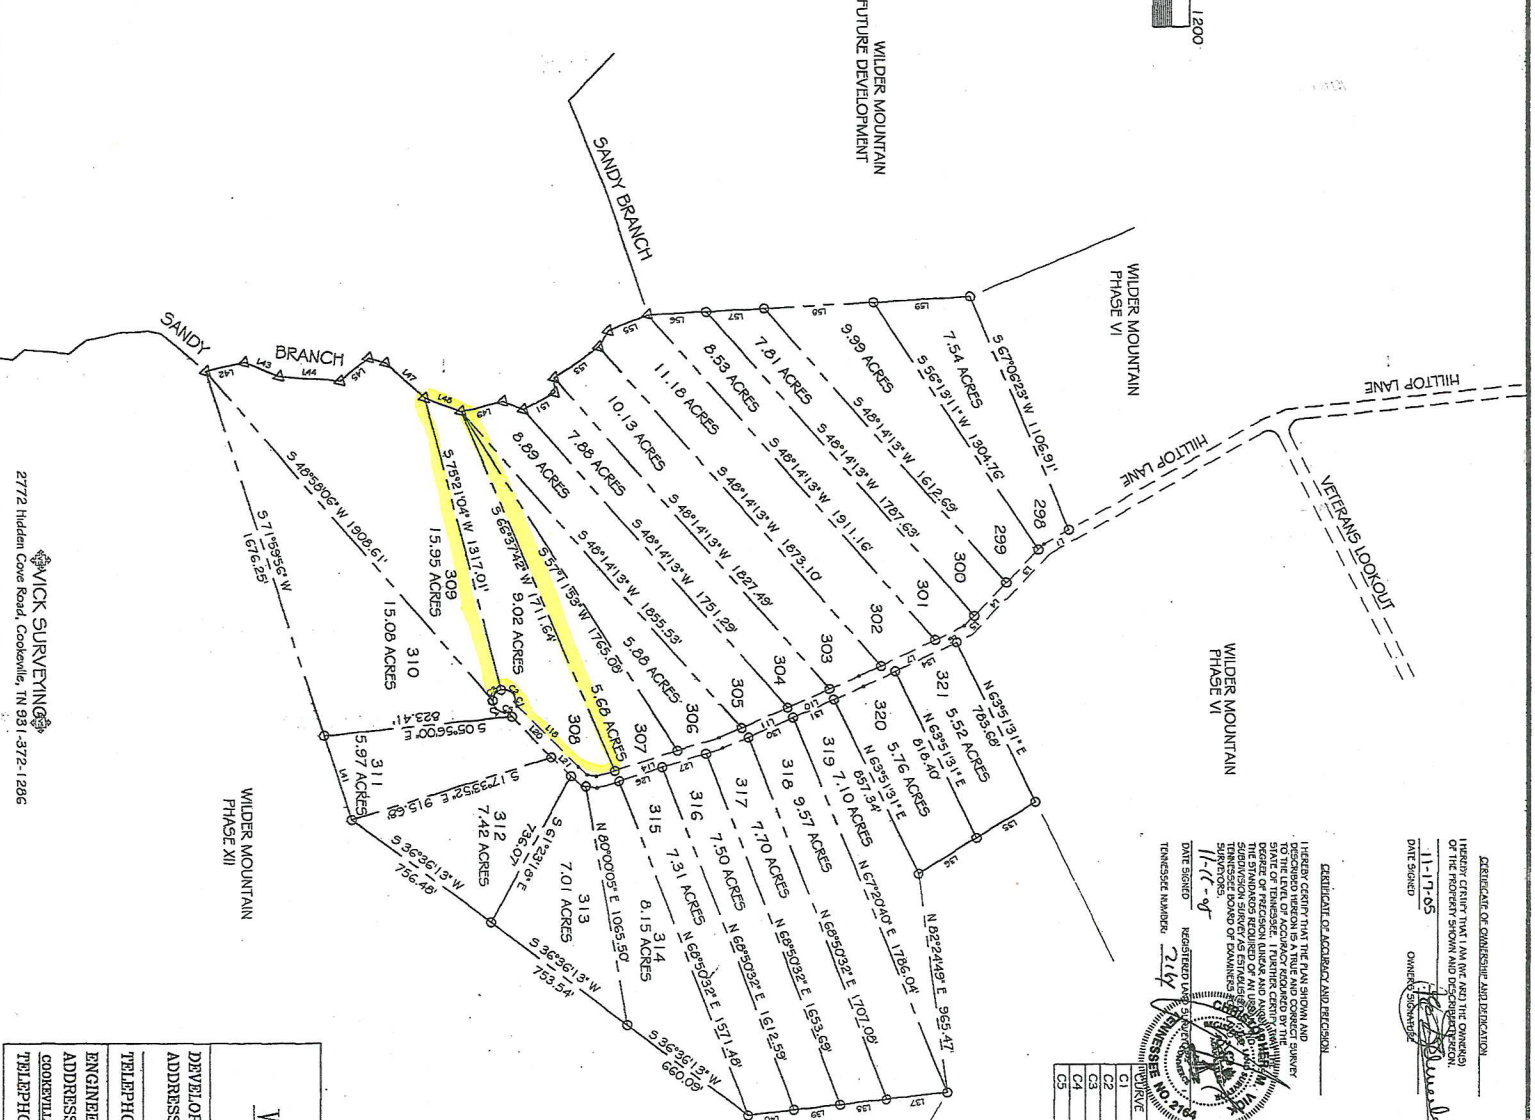



















WILDER MOUNTAIN
PHASE VIII

12/02/2005-02:45:23 PM
05004585

PLAT BOOK : 53
PAGE : 53

RECORDED BY
DATE
STATE OF TENNESSEE, REVENUE COMMISSION
FAYE STEPHENS

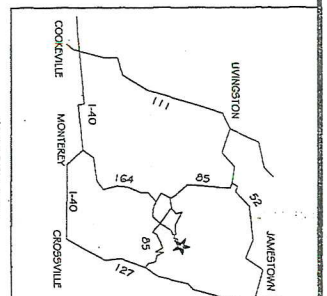

FINAL PLAT

FOR

WILDER MOUNTAIN: PHASE VIII

WILDER MOUNTAIN LLC PROPERTY

DEVELOPER: WILDER MOUNTAIN LLC
ADDRESS: 2814 EDISON STREET N.W.
UMONTOWN, OH 44665

ENGINEER: BOB VICK & ASSOC.
ADDRESS: P.O. BOX 2244
COOKVILLE, TN 38501

ACREAGE SUBDIVIDED: 262.62 LOTS: 24
SCALE: 1"=400'-0" DATE: NOVEMBER 14, 2005
TAX MAP REFERENCE: Maple Parcel 01
DEED BOOK REFERENCE: Book 46 Pg. 635

TELEPHONE: 390-899-2741

TELEPHONE: 931-372-1286

TELEPHONE: 931-372-1286








2772 Hidden Cove Road, Cookeville, TN 38501-372-1286

WICK SURVEYING