


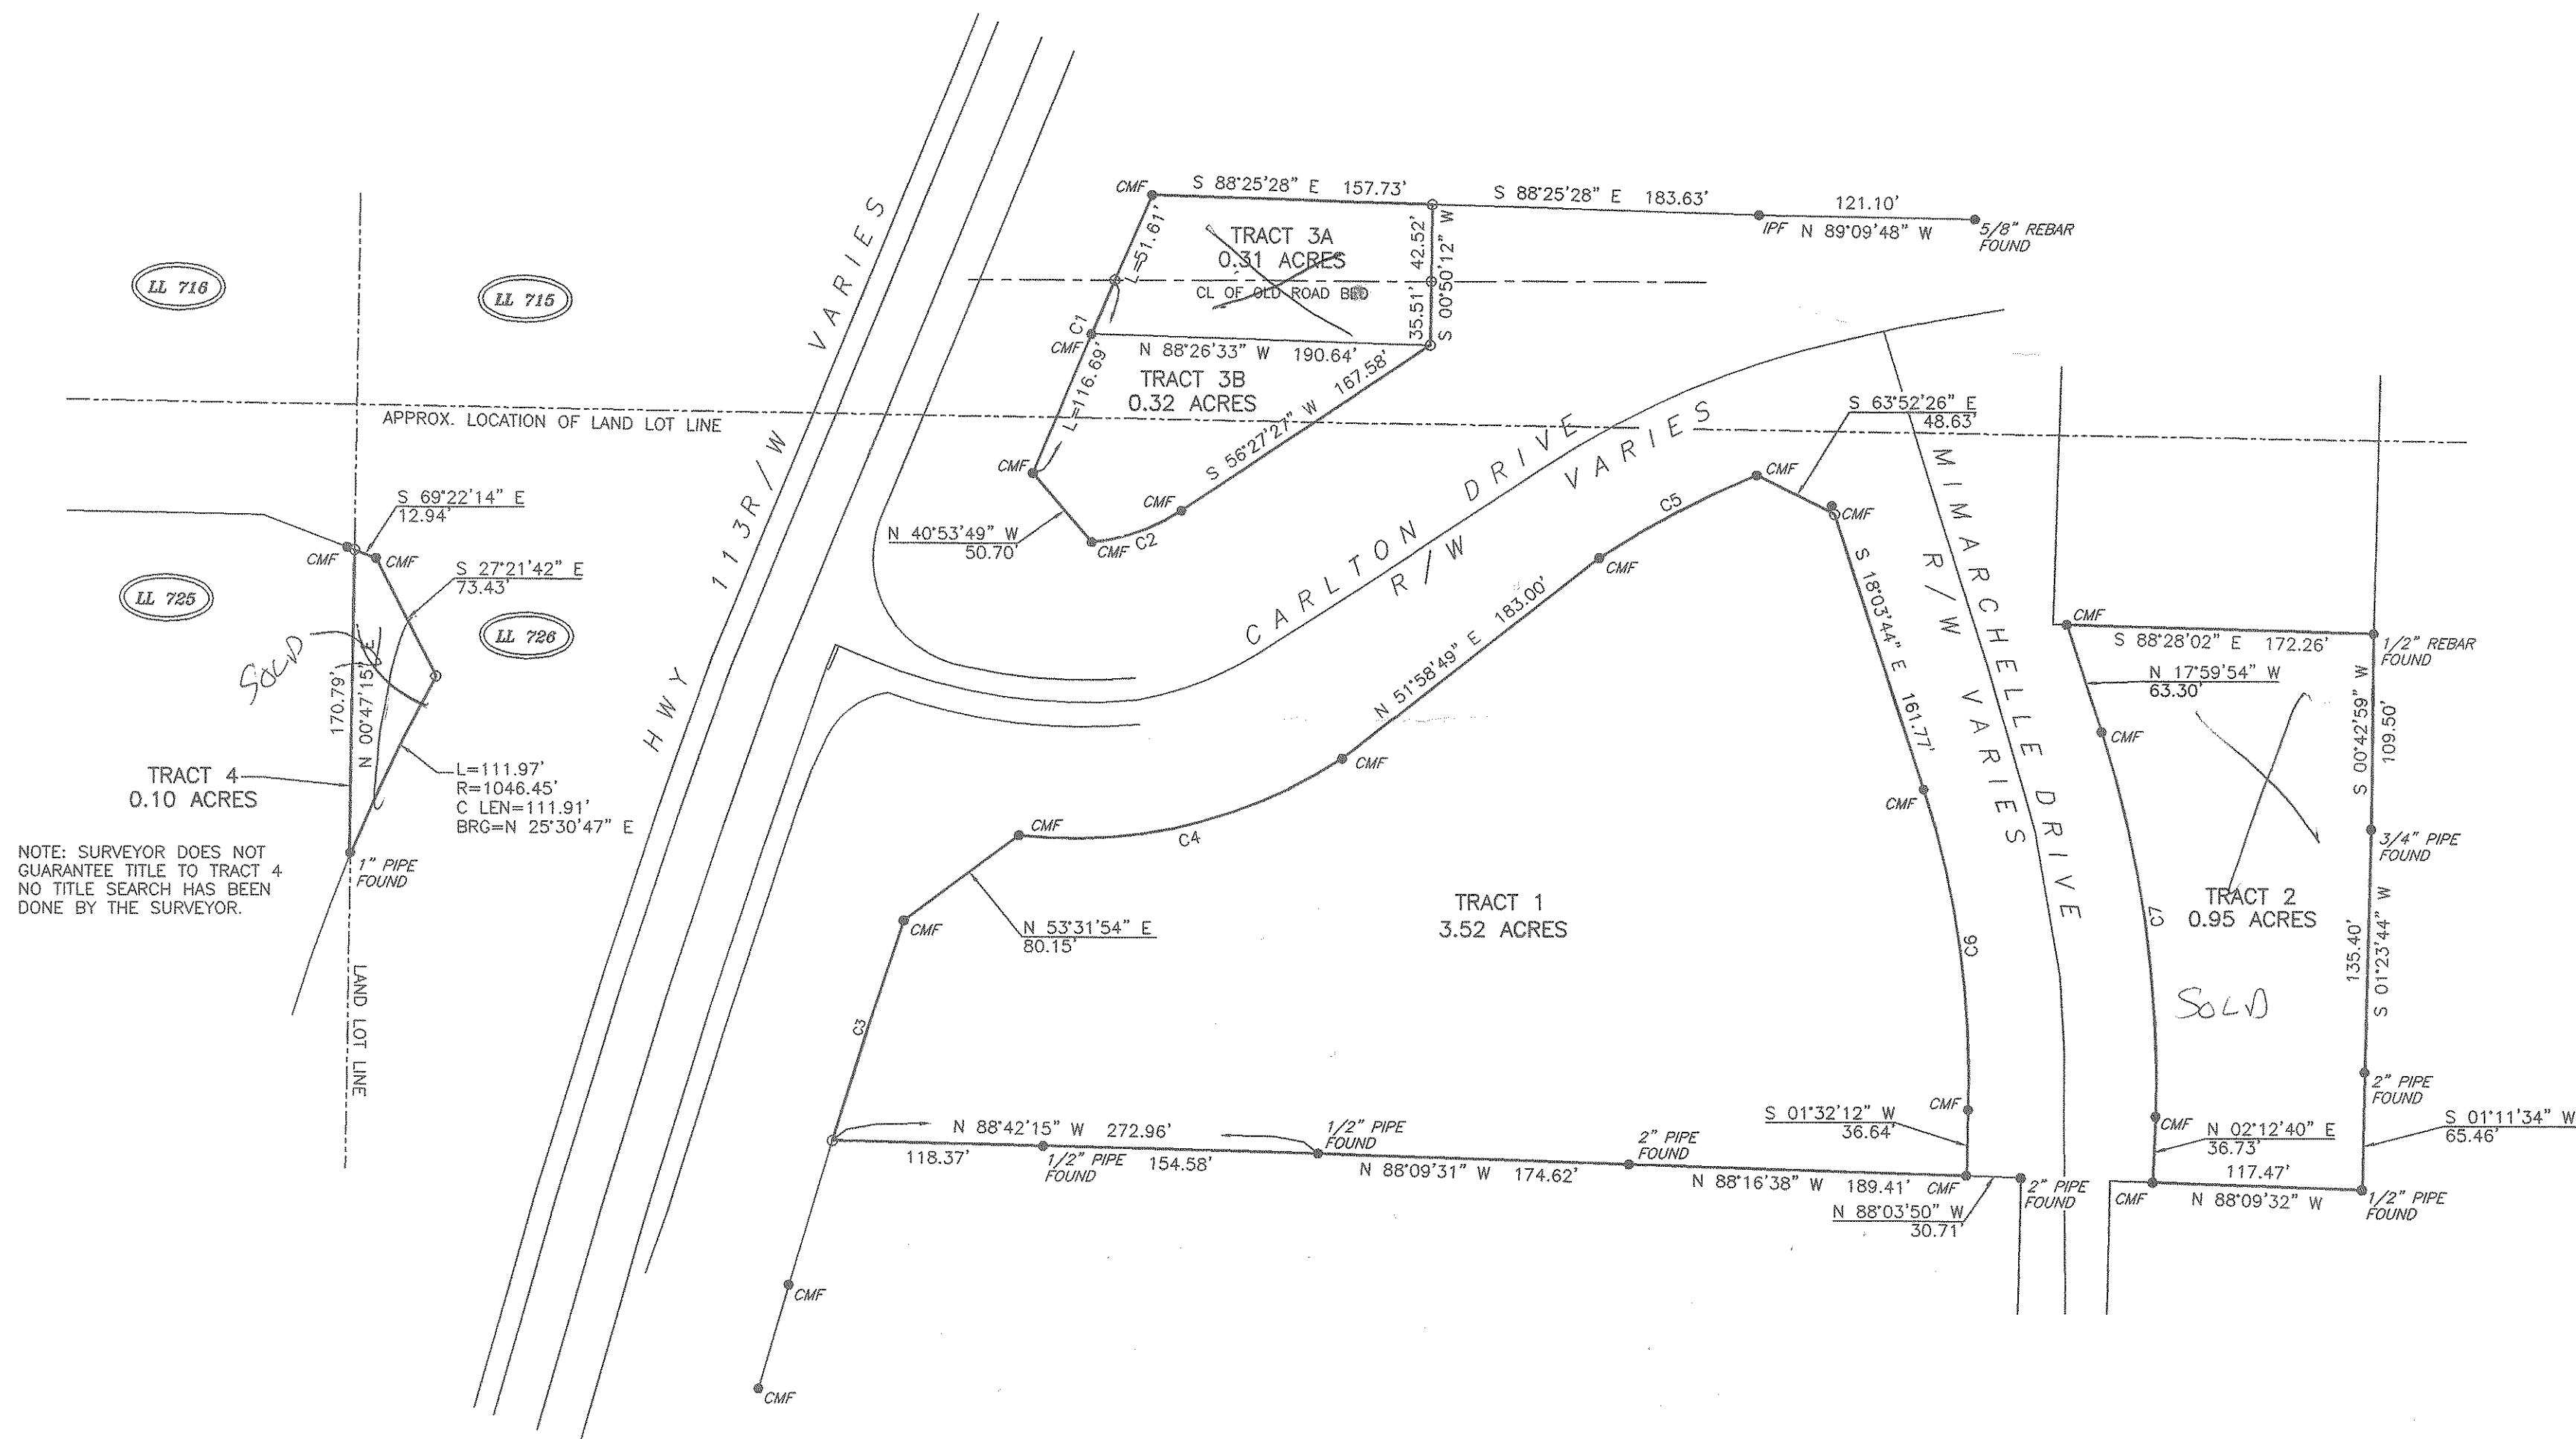

BOUNDARY SURVEY  
FOR  
**CHARLES GARRETT**  
LOCATED IN LAND LOTS 715 and 726 OF THE 18TH DISTRICT,  
3RD SECTION OF POLK COUNTY, GEORGIA  
DATE: NOVEMBER 14, 2001 SCALE: 1" = 80'  
REVISED: OCTOBER 18, 2005



GENERAL NOTES

1. THE FIELD DATA FOR THIS SURVEY WAS COLLECTED USING A TOPCON GTS 302 TOTAL STATION AND A HP 48GX DATA COLLECTOR. THE DATA WAS FOUND TO HAVE A CLOSURE PRECISION GREATER THAN ONE FOOT IN 10,000 FEET AND AN ANGULAR ERROR OF LESS THAN 10 SECONDS PER ANGLE AND WAS ADJUSTED USING THE COMPASS RULE.
2. THIS PLAT WAS CHECKED FOR CLOSURE AND FOUND TO HAVE A CLOSURE PRECISION GREATER THAN ONE FOOT IN 10,000 FEET.
3. REFERENCE DEED: DEED BOOK 156, PAGE 273.
4. REFERENCE PLAT: PLAT BOOK F, PAGE 101.
5. IPS = 1/2" REBAR FOUND.
6. CMF = CONCRETE MONUMENT FOUND.

| CURVE | RADIUS   | ARC LENGTH | CHORD LENGTH | CHORD BEARING |
|-------|----------|------------|--------------|---------------|
| C1    | 5706.73' | 168.29'    | 168.29'      | N 23°22'35" E |
| C2    | 110.00'  | 54.04'     | 53.50'       | S 70°31'19" W |
| C3    | 4463.66' | 128.81'    | 128.81'      | N 18°01'58" E |
| C4    | 275.00'  | 190.71'    | 186.91'      | N 76°30'05" E |
| C5    | 503.41'  | 99.88'     | 99.72'       | N 62°22'31" E |
| C6    | 525.31'  | 181.02'    | 180.12'      | S 08°04'48" E |
| C7    | 630.31'  | 217.48'    | 216.40'      | S 08°08'01" E |

